



FRONT LEFT PERSPECTIVE



REAR RIGHT PERSPECTIVE

BRIARY HAY POOL HOUSE

Rev	Date	Detail	Made	Chk'd	App'd

Status :
FOR APPROVAL

Client :
CLIENT NAME


Project :
BRIARY HAY POOL HOUSE

Title :
PERSPECTIVE VIEWS



WWW.ECOLOGIC-SIPS.CO.UK

Eng : RA	CAD : RA
Chk'd : Checker	App'd : Approver
Date : 06/07/21	Scale :
Job No. 20-016	Rev:
Drg. No. A101	

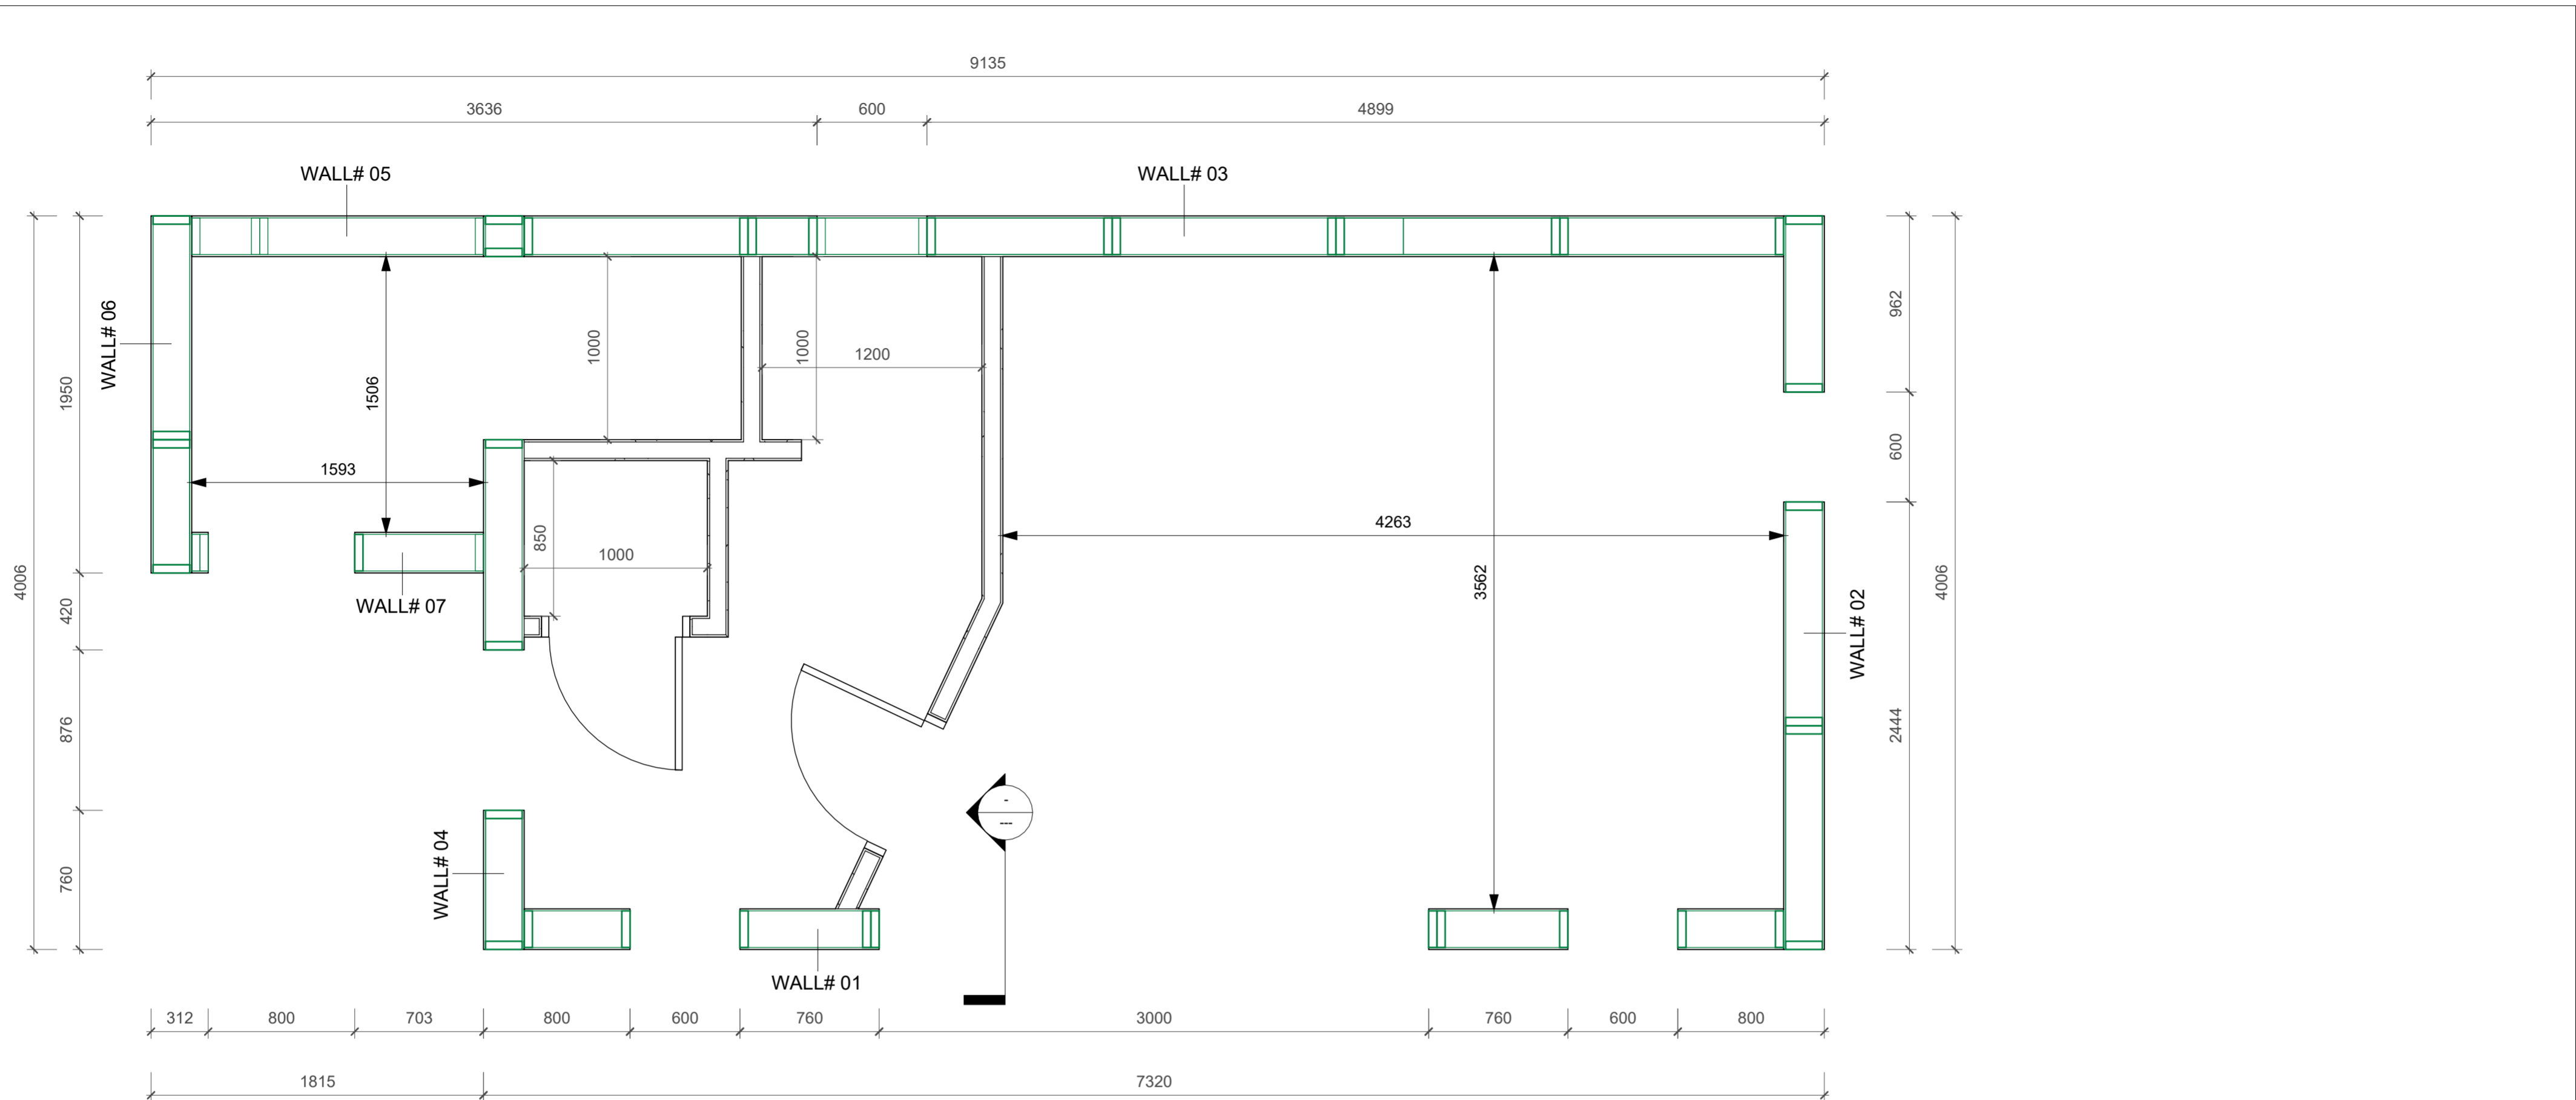

WALL LAYOUT

1:25

BRIARY HAY POOL HOUSE

Rev	Date	Detail	Made	Chk'd	App'd

Status : **FOR APPROVAL**

Client : **CLIENT NAME**

Project : **BRIARY HAY POOL HOUSE**

Title : **WALL LAYOUT**



WWW.ECOLOGIC-SIPS.CO.UK

Eng : RA	CAD : RA
Chk'd : Checker	App'd : Approver
Date : 06/07/21	Scale : 1 : 25
Job No. 20-016	Rev:
Drg. No. A102	



FRONT ELEVATION

1 : 25

Rev	Date	Detail	Made	Chk'd	App'd

Status : **FOR APPROVAL**

Client : **CLIENT NAME**


Project : **BRIARY HAY POOL HOUSE**

Title : **FRONT ELEVATION**




WWW.ECOLOGIC-SIPS.CO.UK

Eng : RA	CAD : RA
Chk'd : Checker	App'd : Approver
Date : 06/07/21	Scale : 1 : 25
Job No. 20-016	Rev:
Drg. No. A103	

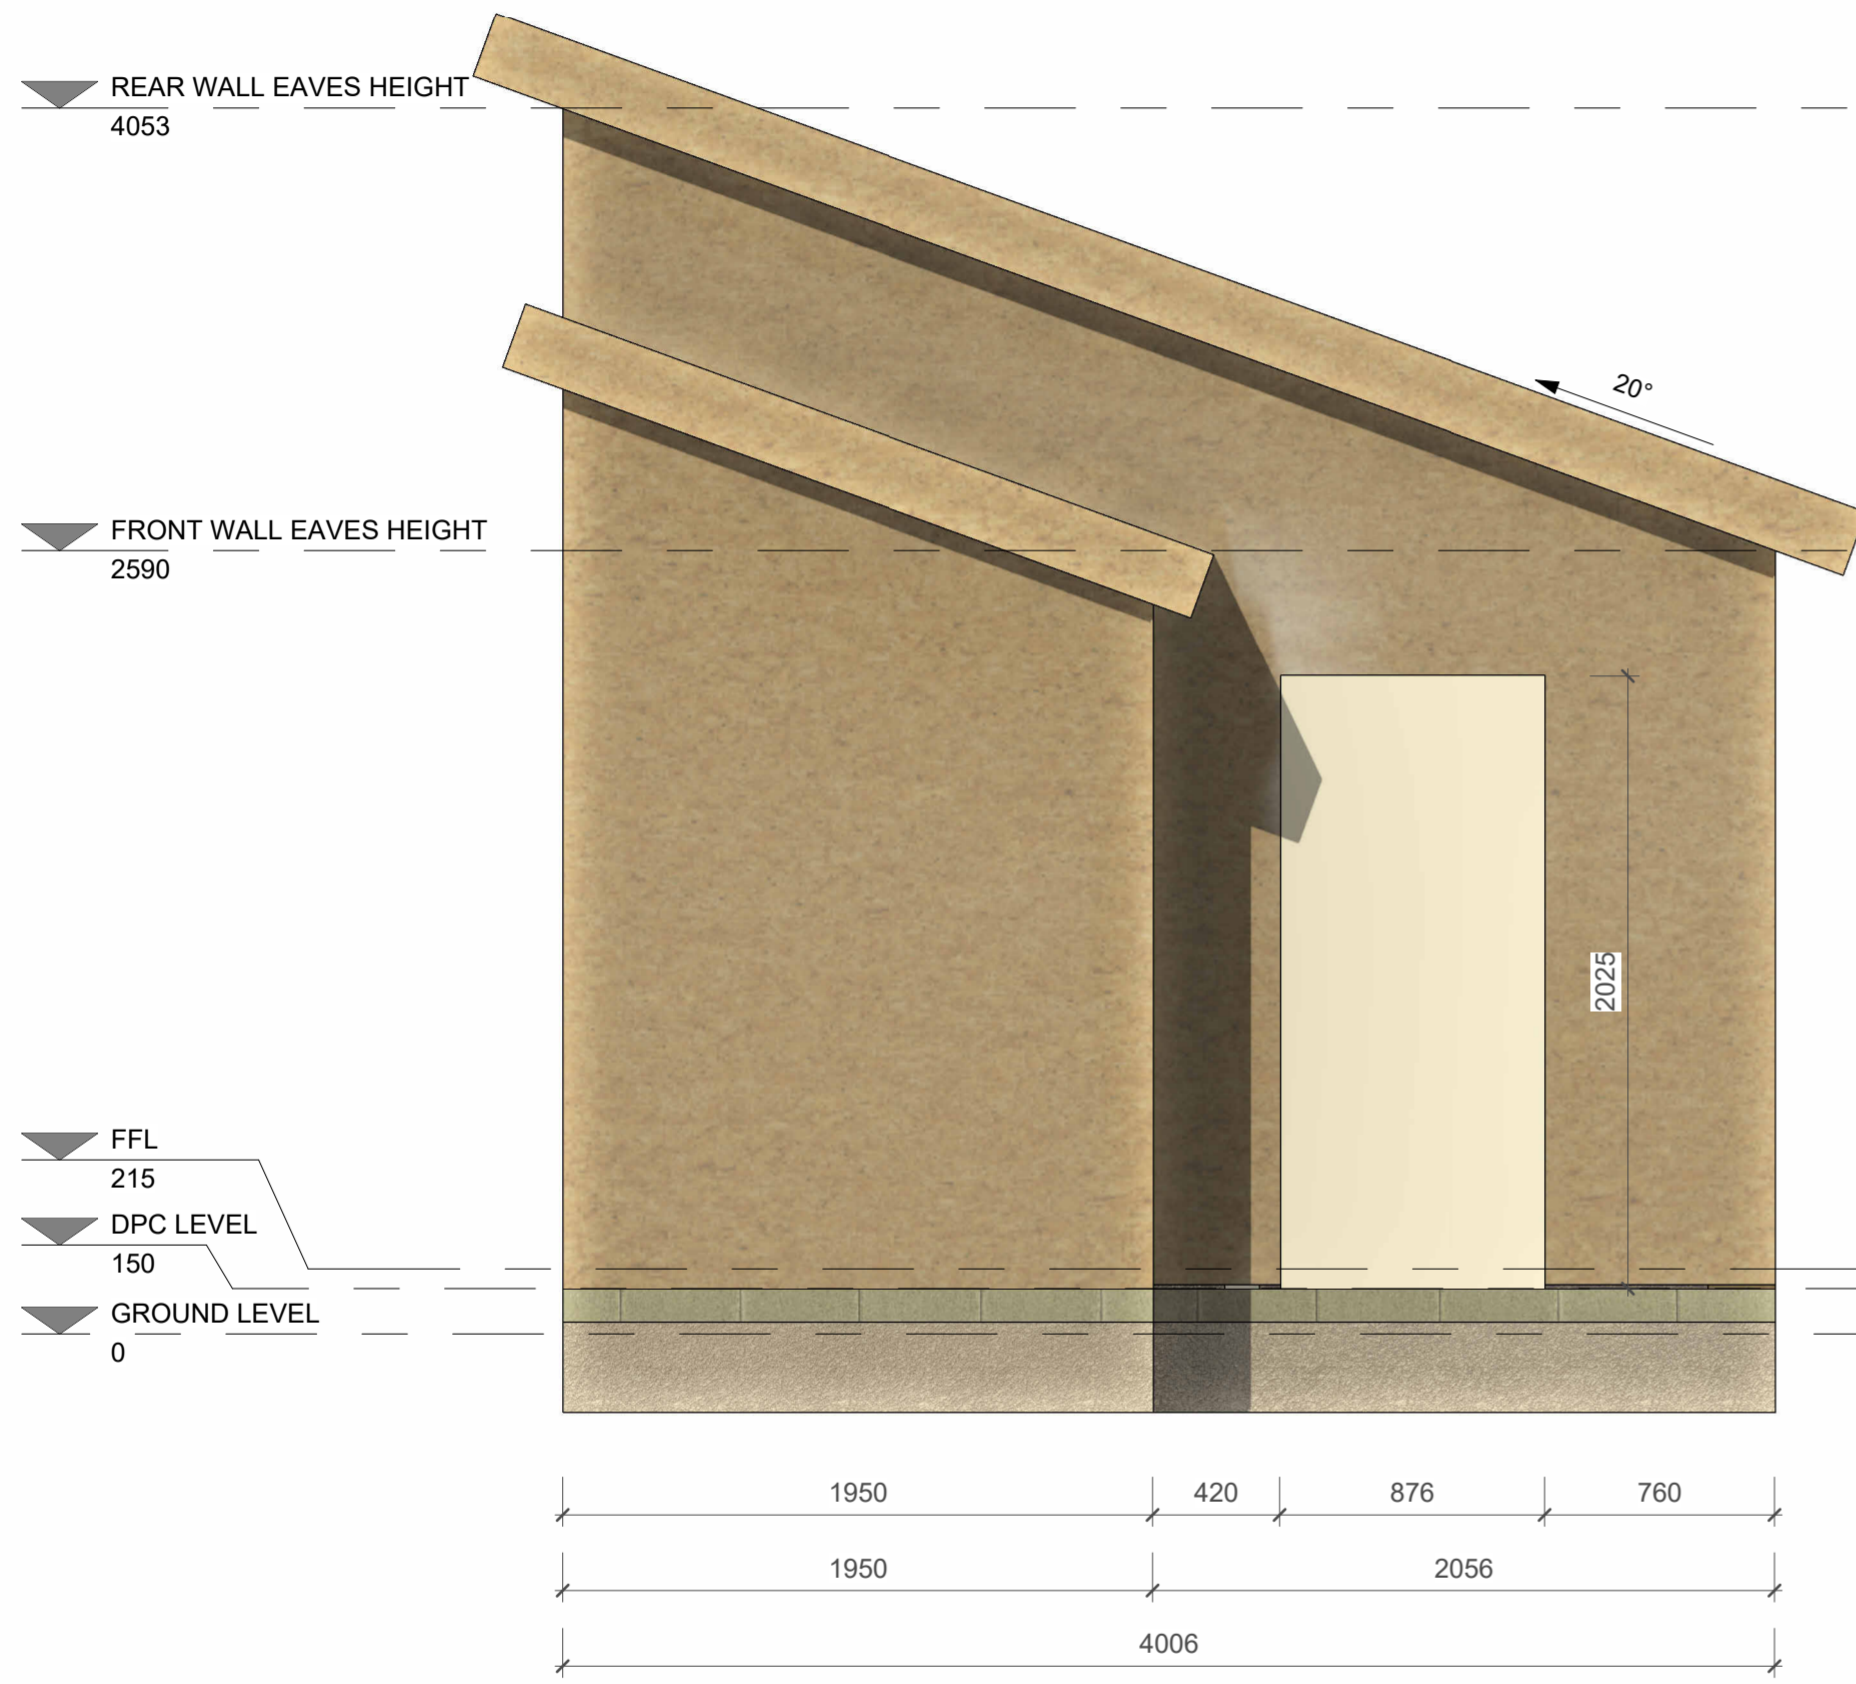

LEFT ELEVATION

1:25

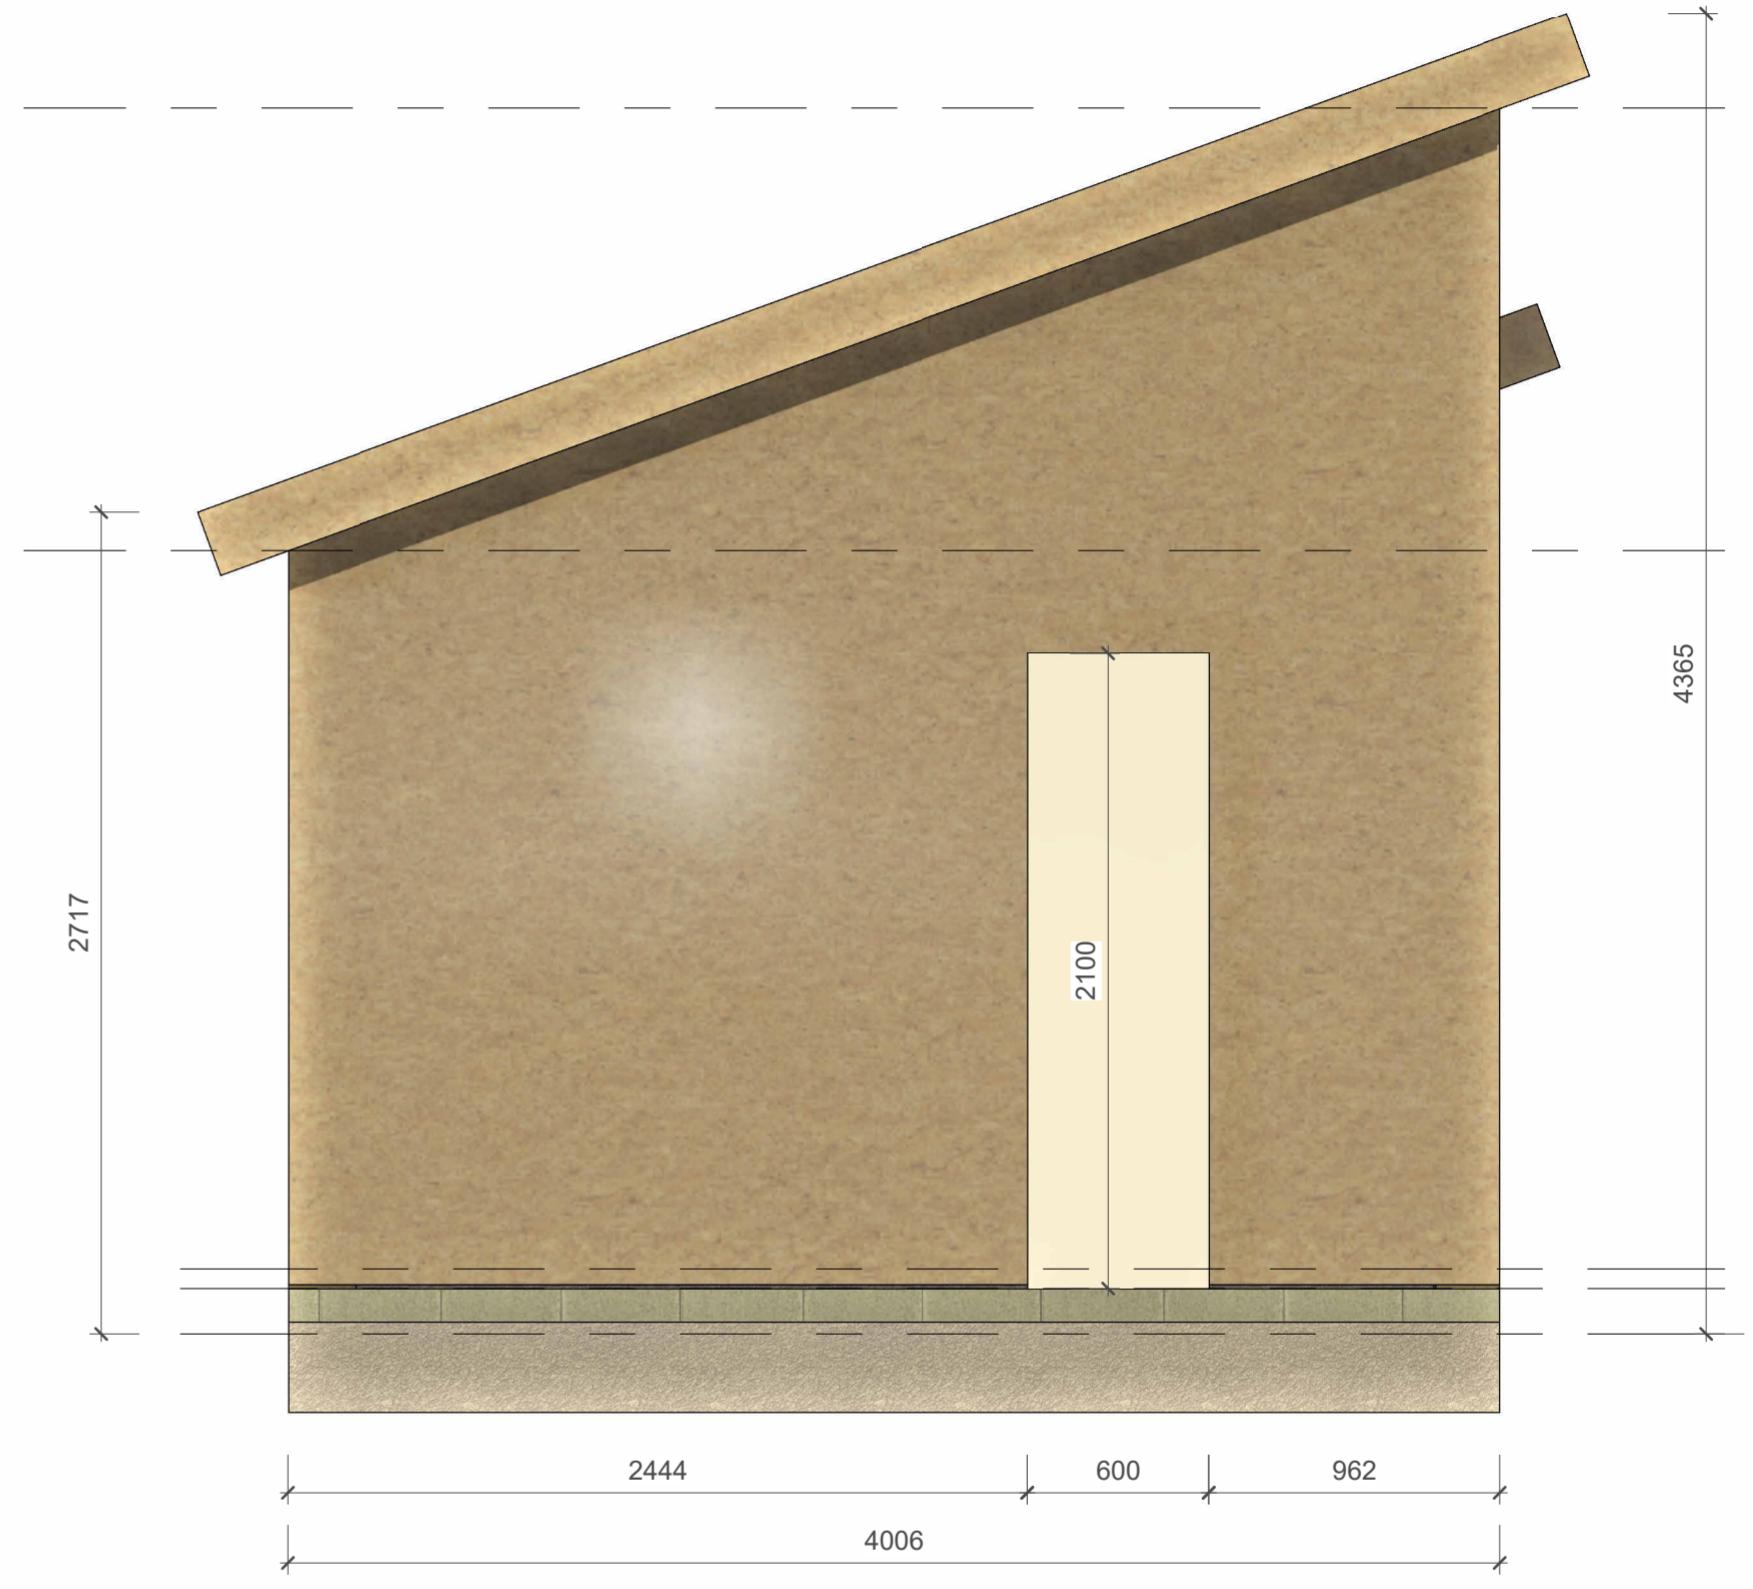

RIGHT ELEVATION

1:25

Rev	Date	Detail	Made	Chk'd	App'd

Status : **FOR APPROVAL**

Client : **CLIENT NAME**


Project : **BRIARY HAY POOL HOUSE**

Title : **SIDE ELEVATIONS**



WWW.ECOLOGIC-SIPS.CO.UK

Eng : RA	CAD : RA
Chk'd : Checker	App'd : Approver
Date : 06/07/21	Scale : 1 : 25
Job No. 20-016	Rev:
Drg. No. A104	

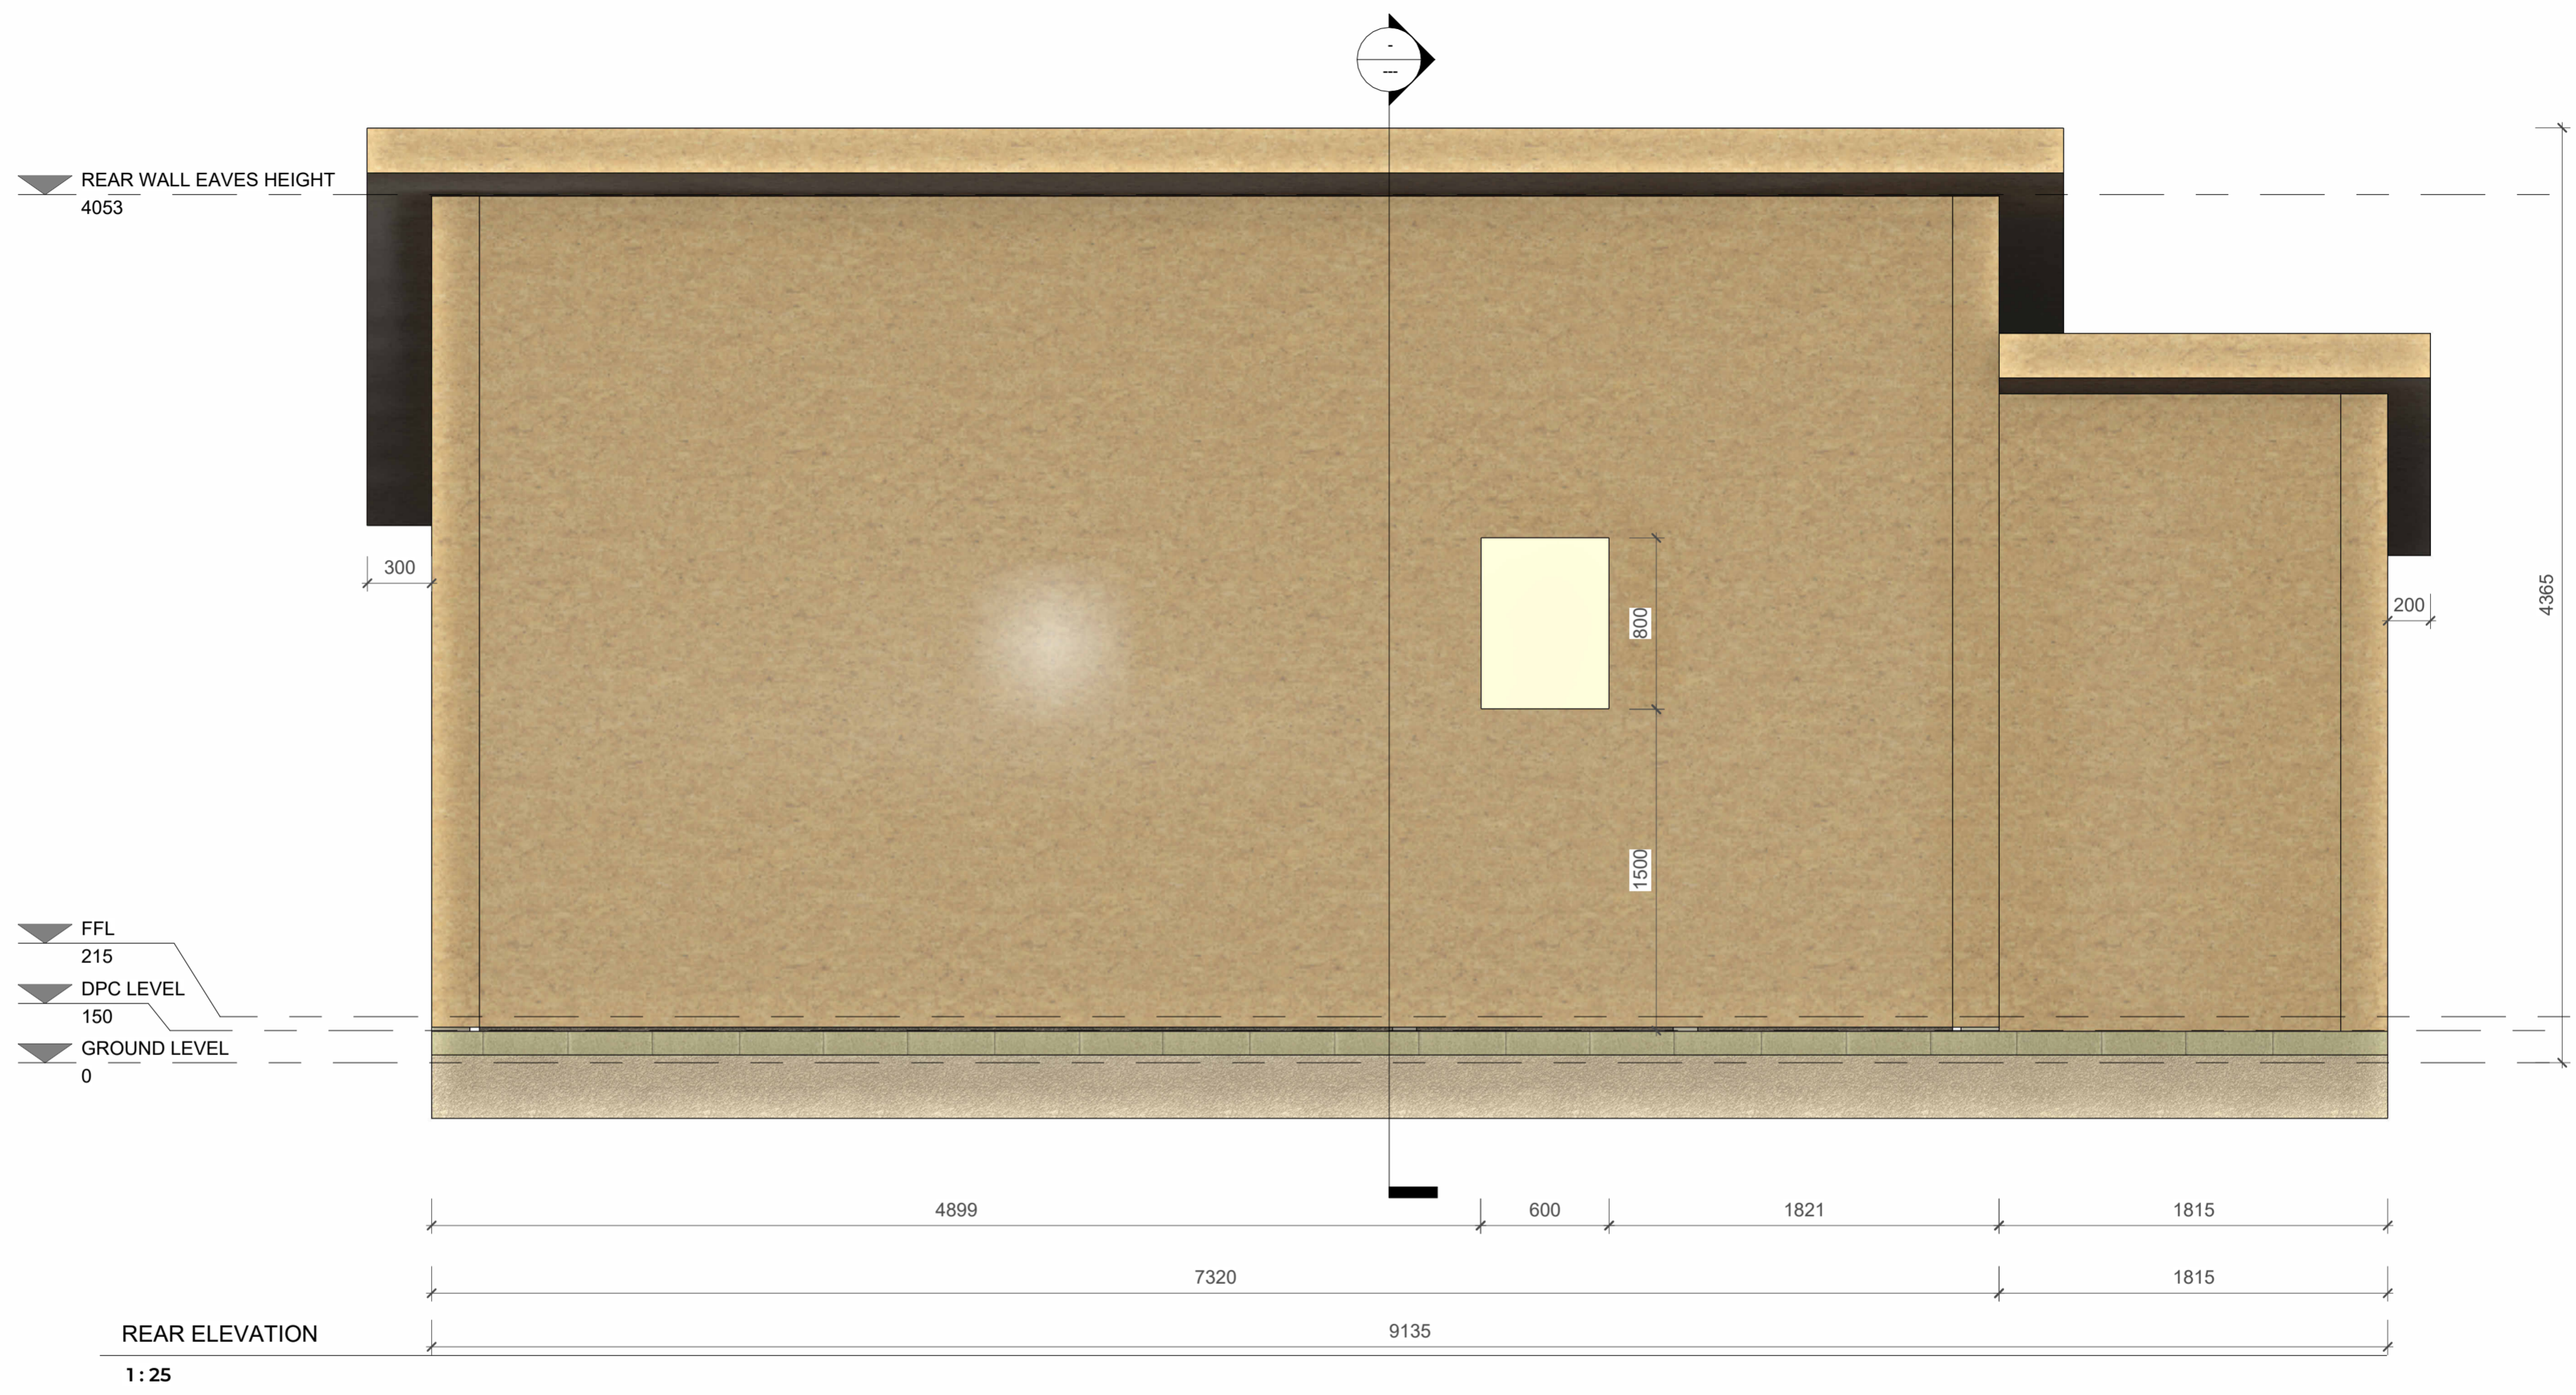

BRIARY HAY POOL HOUSE

Rev	Date	Detail	Made	Chk'd	App'd
Status :					
FOR APPROVAL					

Client :
CLIENT NAME


Project :
BRIARY HAY POOL HOUSE

Title :
REAR ELEVATION



WWW.ECOLOGIC-SIPS.CO.UK


Eng : RA	CAD : RA
Chk'd : Checker	App'd : Approver
Date : 06/07/21	Scale : 1 : 25
Job No. 20-016	Rev:
Drg. No. A105	

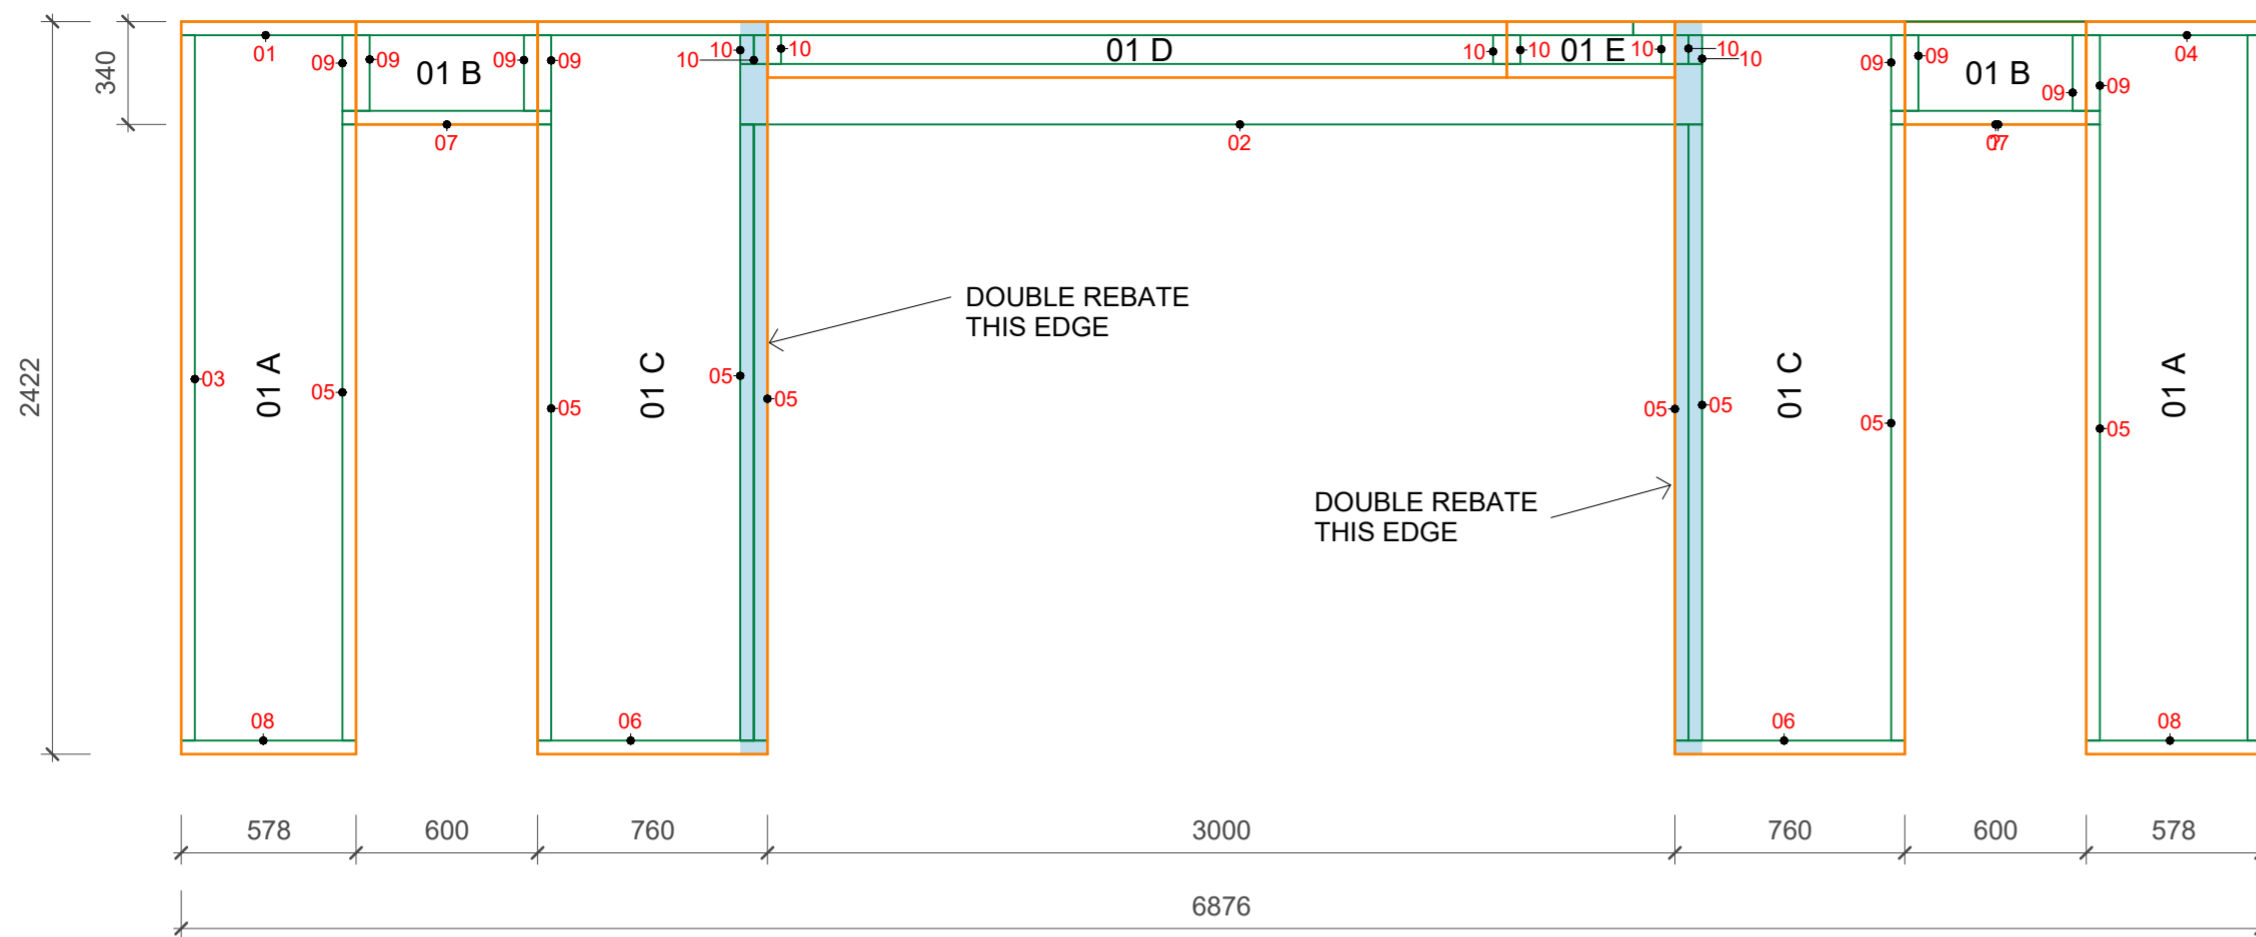

TIMBERS - WALL 01							
WALL NUMBER	TIMBER NUMBER	TIMBER SECTION	CUT LENGTH	COUNT	ANGLED	CUT BY	LOADED BY
01	01	45x195	4800	1			
01	02	GL 200x200	3180	1			
01	03	45x195	2332	2			
01	04	45x195	2076	1			
01	05	45x195	2037	8			
01	06	45x195	760	2			
01	07	45x195	690	2			
01	08	45x195	578	2			
01	09	45x195	250	8			
01	10	45x195	95	8			


SIPS WALL 01

1:25

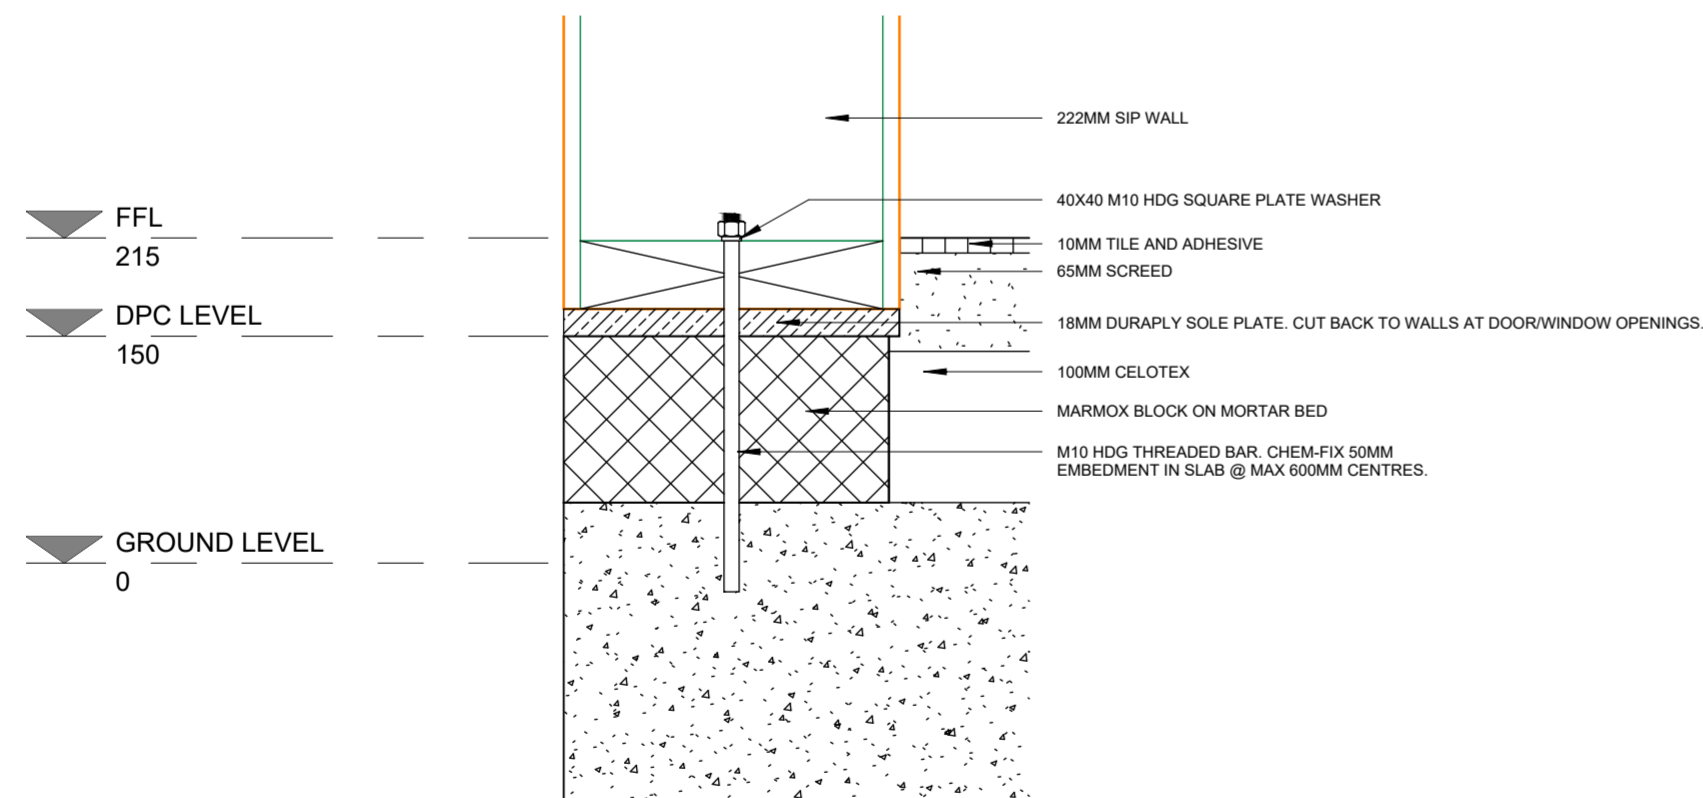

FOUNDATION SECTION

1:5

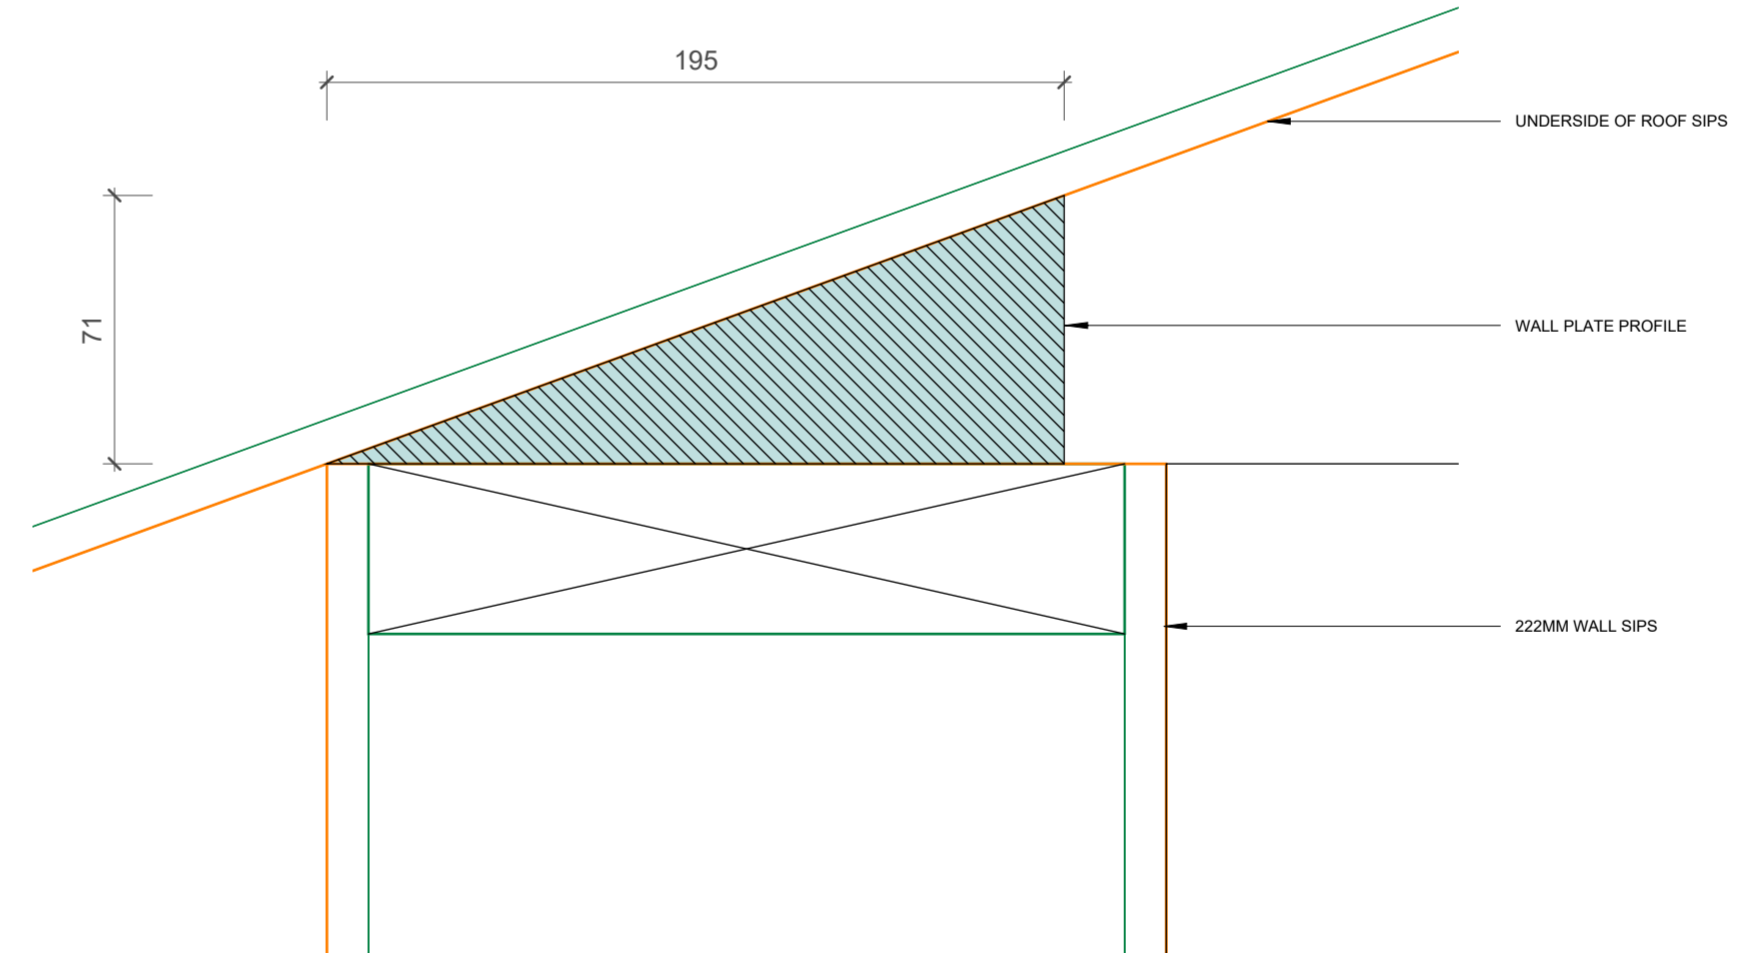

WALL PLATE

1:2

Rev	Date	Detail	Made	Chk'd	App'd
Status : FOR APPROVAL					


Client : **CLIENT NAME**

Project : **BRIARY HAY POOL HOUSE**

Title : **WALL 01**

ECOLOGIC
WWW.ECOLOGIC-SIPS.CO.UK

Eng: RA	CAD: RA
Chk'd: Checker	App'd: Approver
Date: 06/07/21	Scale: As indicated
Job No. 20-016	Rev:
Drg. No. A106	

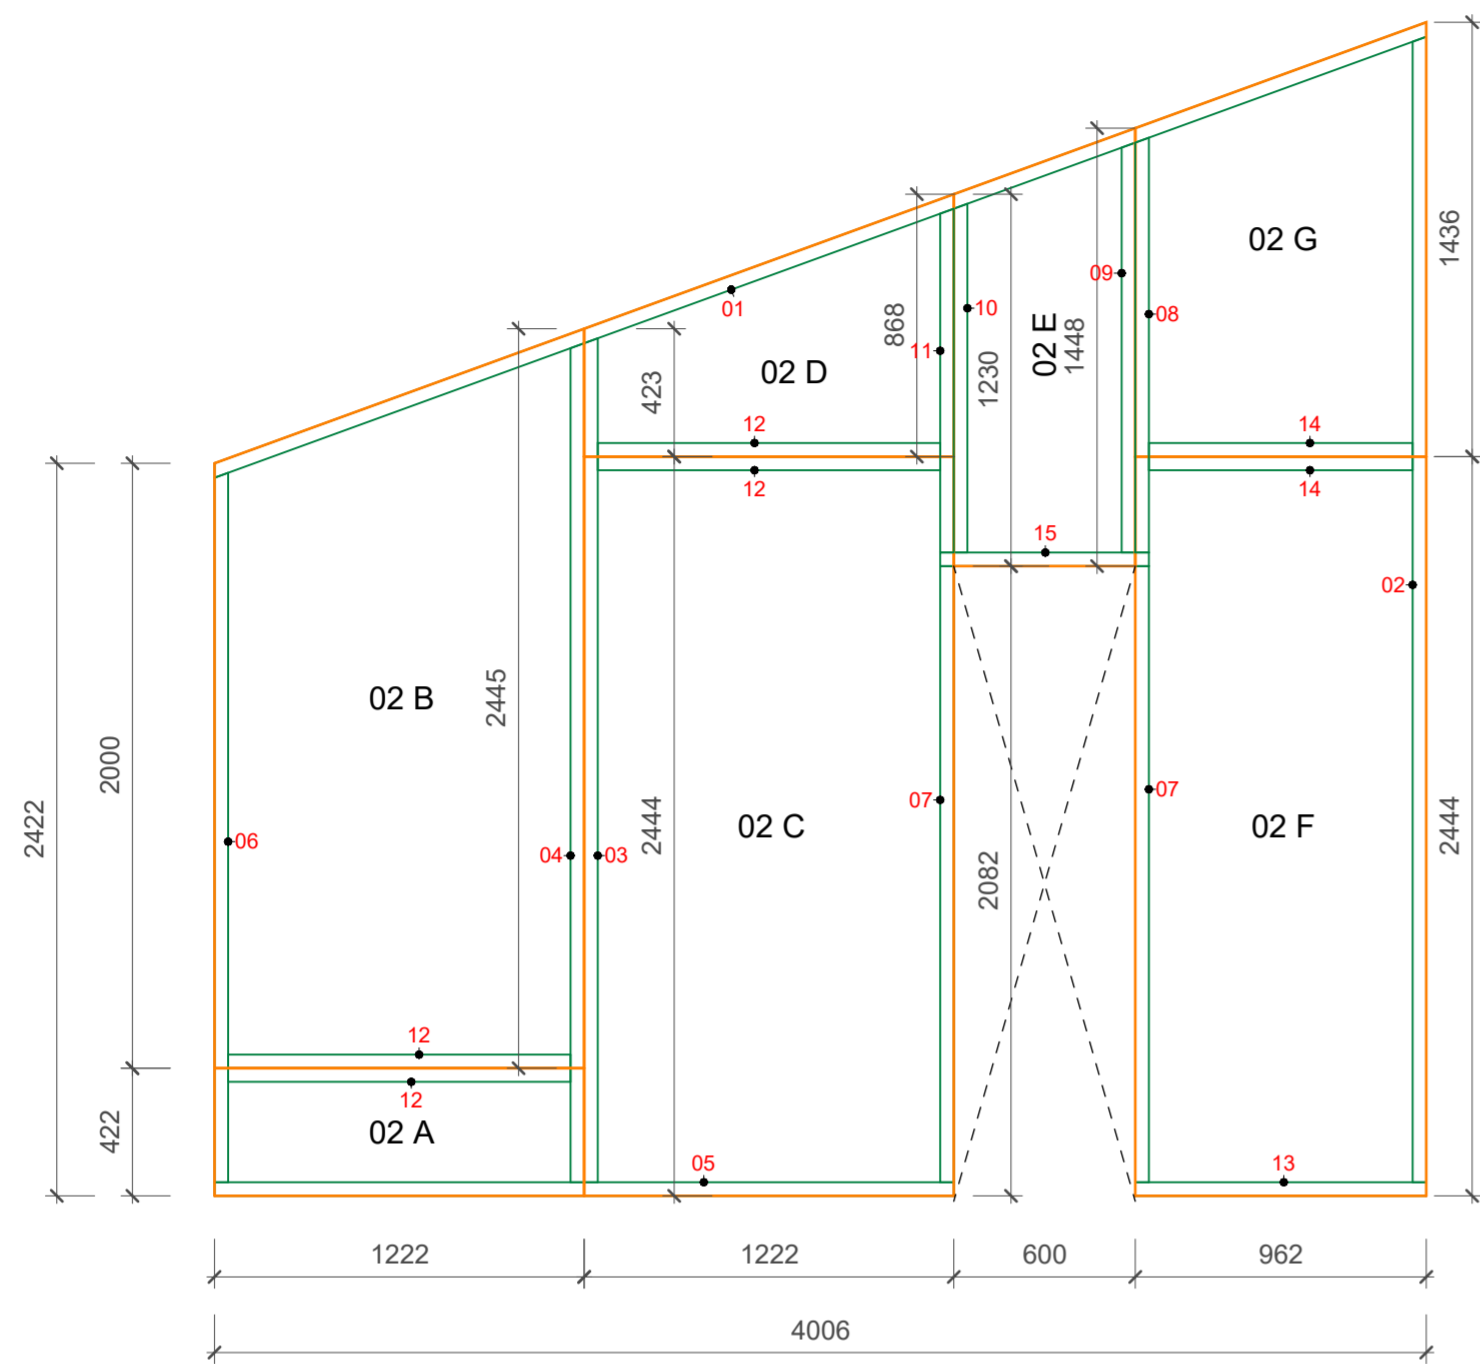

TIMBERS - WALL 02							
WALL NUMBER	TIMBER NUMBER	TIMBER SECTION	CUT LENGTH	COUNT	ANGLED	CUT BY	LOADED BY
02	01	45x195	4279	1	Yes		
02	02	45x195	3787	1	Yes		
02	03	45x195	2790	1	Yes		
02	04	45x195	2774	1	Yes		
02	05	45x195	2444	1			
02	06	45x195	2345	1	Yes		
02	07	45x195	2037	2			
02	08	45x195	1371	1	Yes		
02	09	45x195	1355	1	Yes		
02	10	45x195	1153	1	Yes		
02	11	45x195	1137	1	Yes		
02	12	45x195	1132	4			
02	13	45x195	962	1			
02	14	45x195	872	2			
02	15	45x195	690	1			

SIPS WALL 02

1:25

BRIARY HAY POOL HOUSE

Rev	Date	Detail	Made	Chk'd	App'd
Status:					
FOR APPROVAL					


Client :
CLIENT NAME

Project :
BRIARY HAY POOL HOUSE

Title :
WALL 02

WWW.ECOLOGIC-SIPS.CO.UK

Eng : RA	CAD : RA
Chk'd : Checker	App'd : Approver
Date : 06/07/21	Scale : 1 : 25
Job No. 20-016	Rev:
Drg. No. A107	

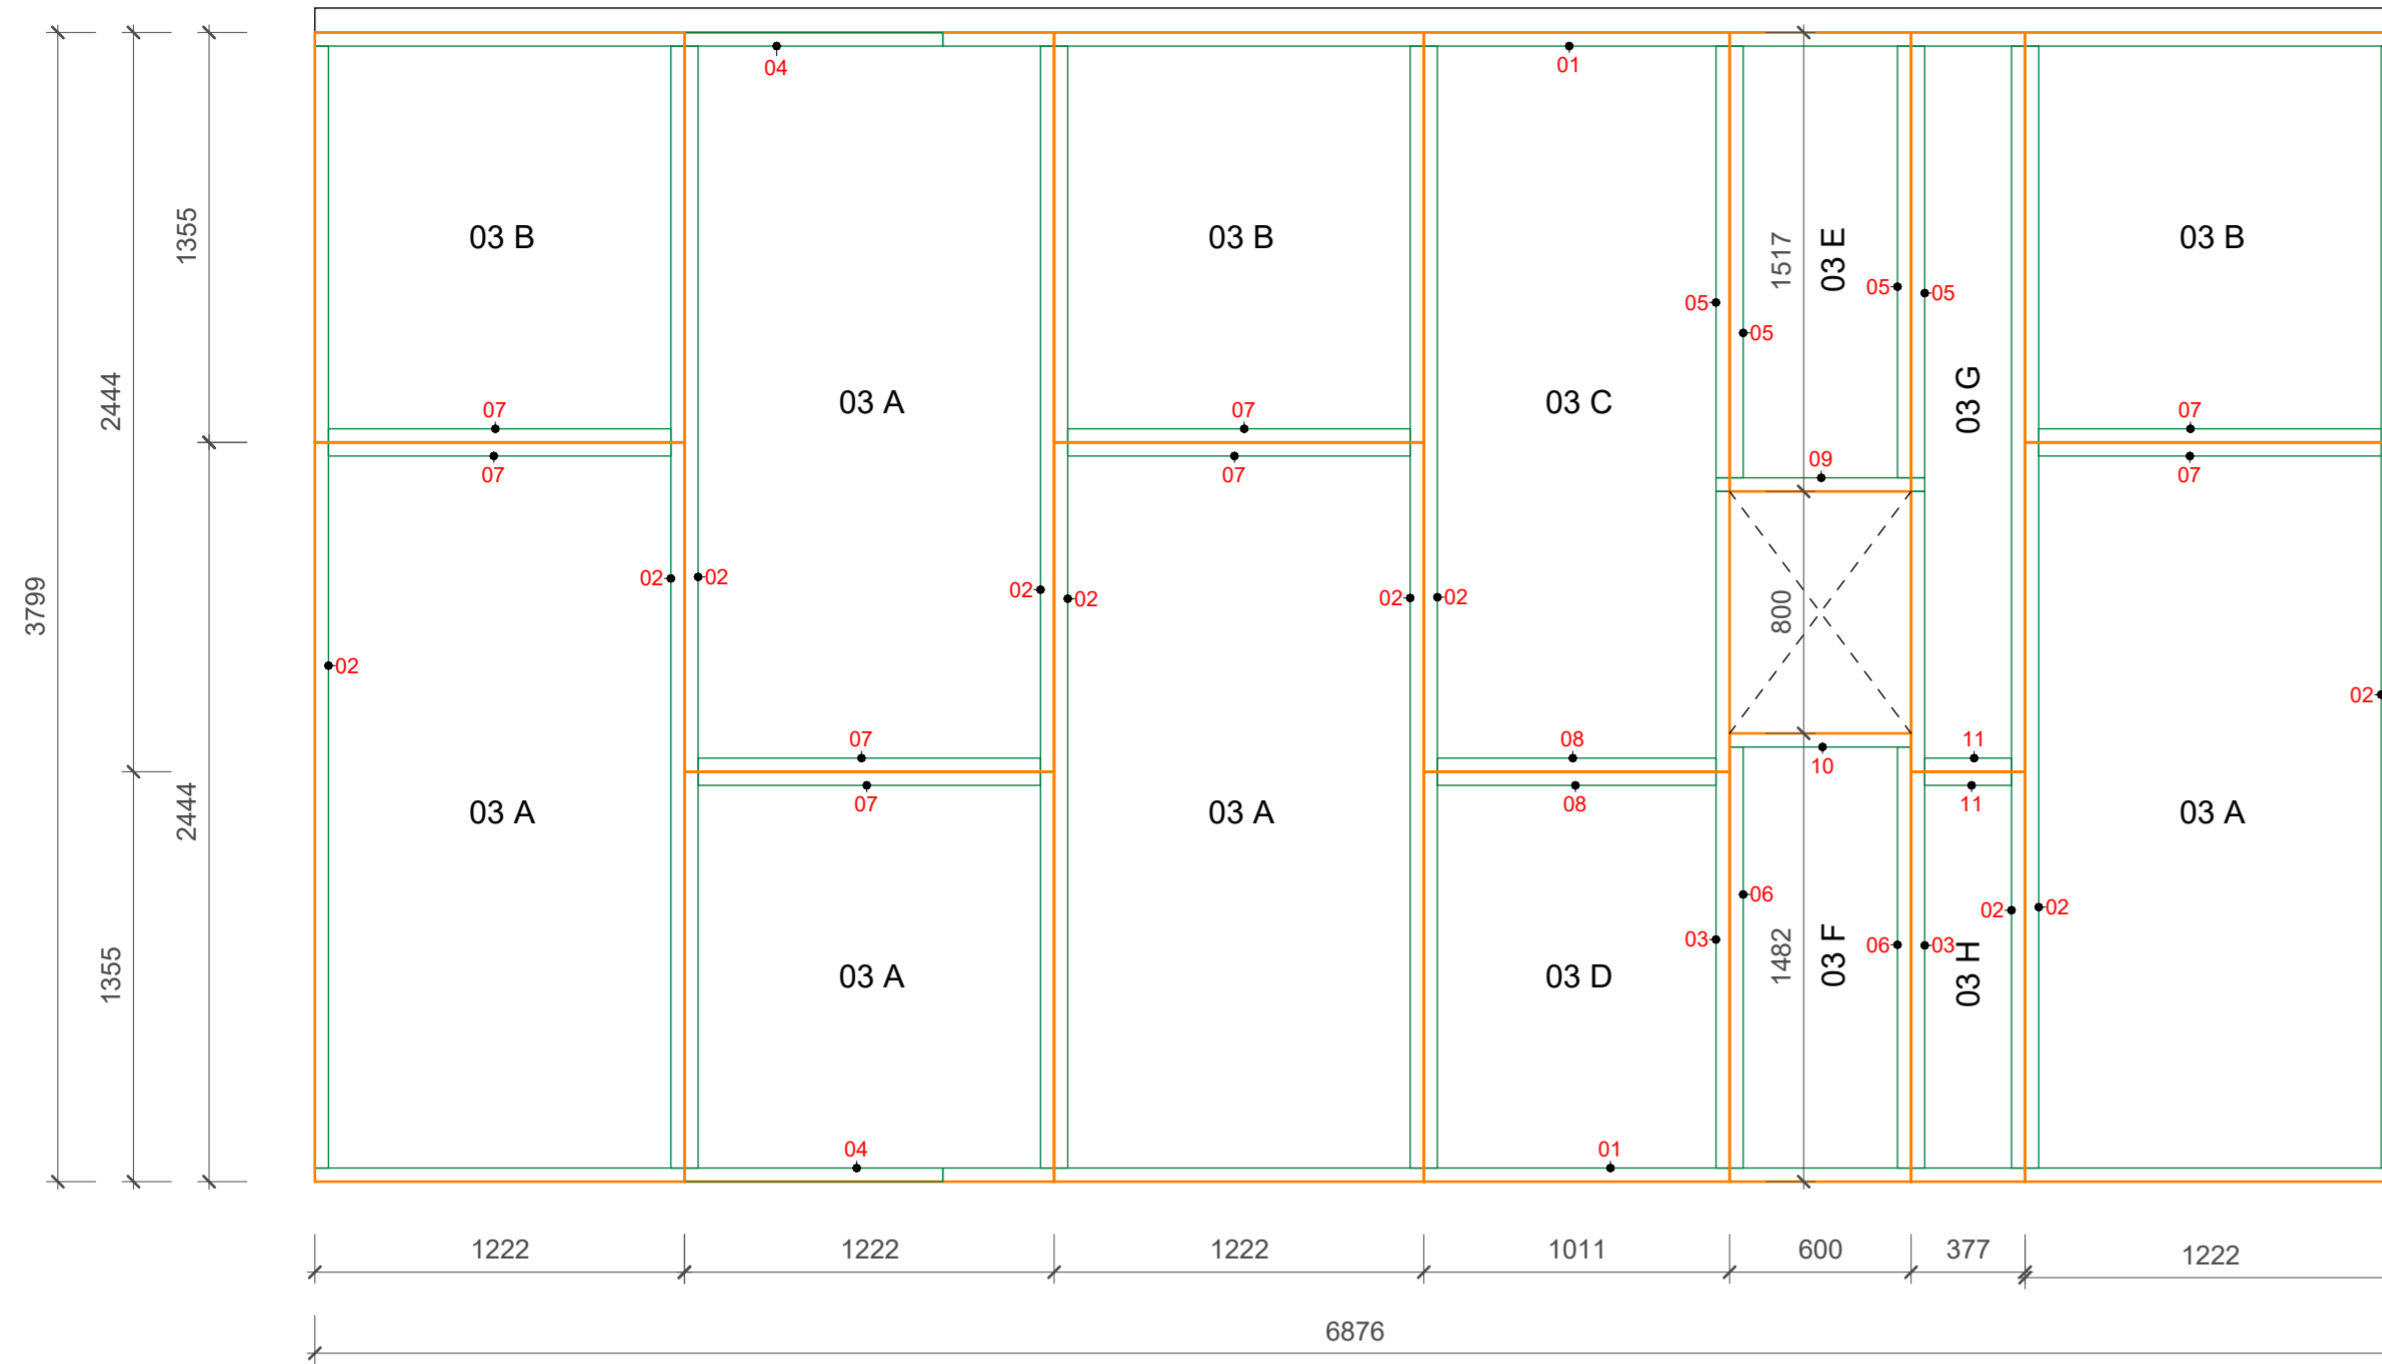

TIMBERS - WALL 03							
WALL NUMBER	TIMBER NUMBER	TIMBER SECTION	CUT LENGTH	COUNT	ANGLED	CUT BY	LOADED BY
03	01	45x195	4800	2			
03	02	45x195	3709	10			
03	03	45x195	2237	2			
03	04	45x195	2076	2			
03	05	45x195	1427	4			
03	06	45x195	1392	2			
03	07	45x195	1132	8			
03	08	45x195	921	2			
03	09	45x195	690	1			
03	10	45x195	600	1			
03	11	45x195	287	2			

SIPS WALL 03

1 : 25

Rev	Date	Detail	Made	Chk'd	App'd
Status :					
FOR APPROVAL					


Client :
CLIENT NAME

Project :
BRIARY HAY POOL HOUSE

Title :
WALL 03

WWW.ECOLOGIC-SIPS.CO.UK

Eng : RA	CAD : RA
Chk'd : Checker	App'd : Approver
Date : 06/07/21	Scale : 1 : 25
Job No. 20-016	Rev:
Drg. No. A108	

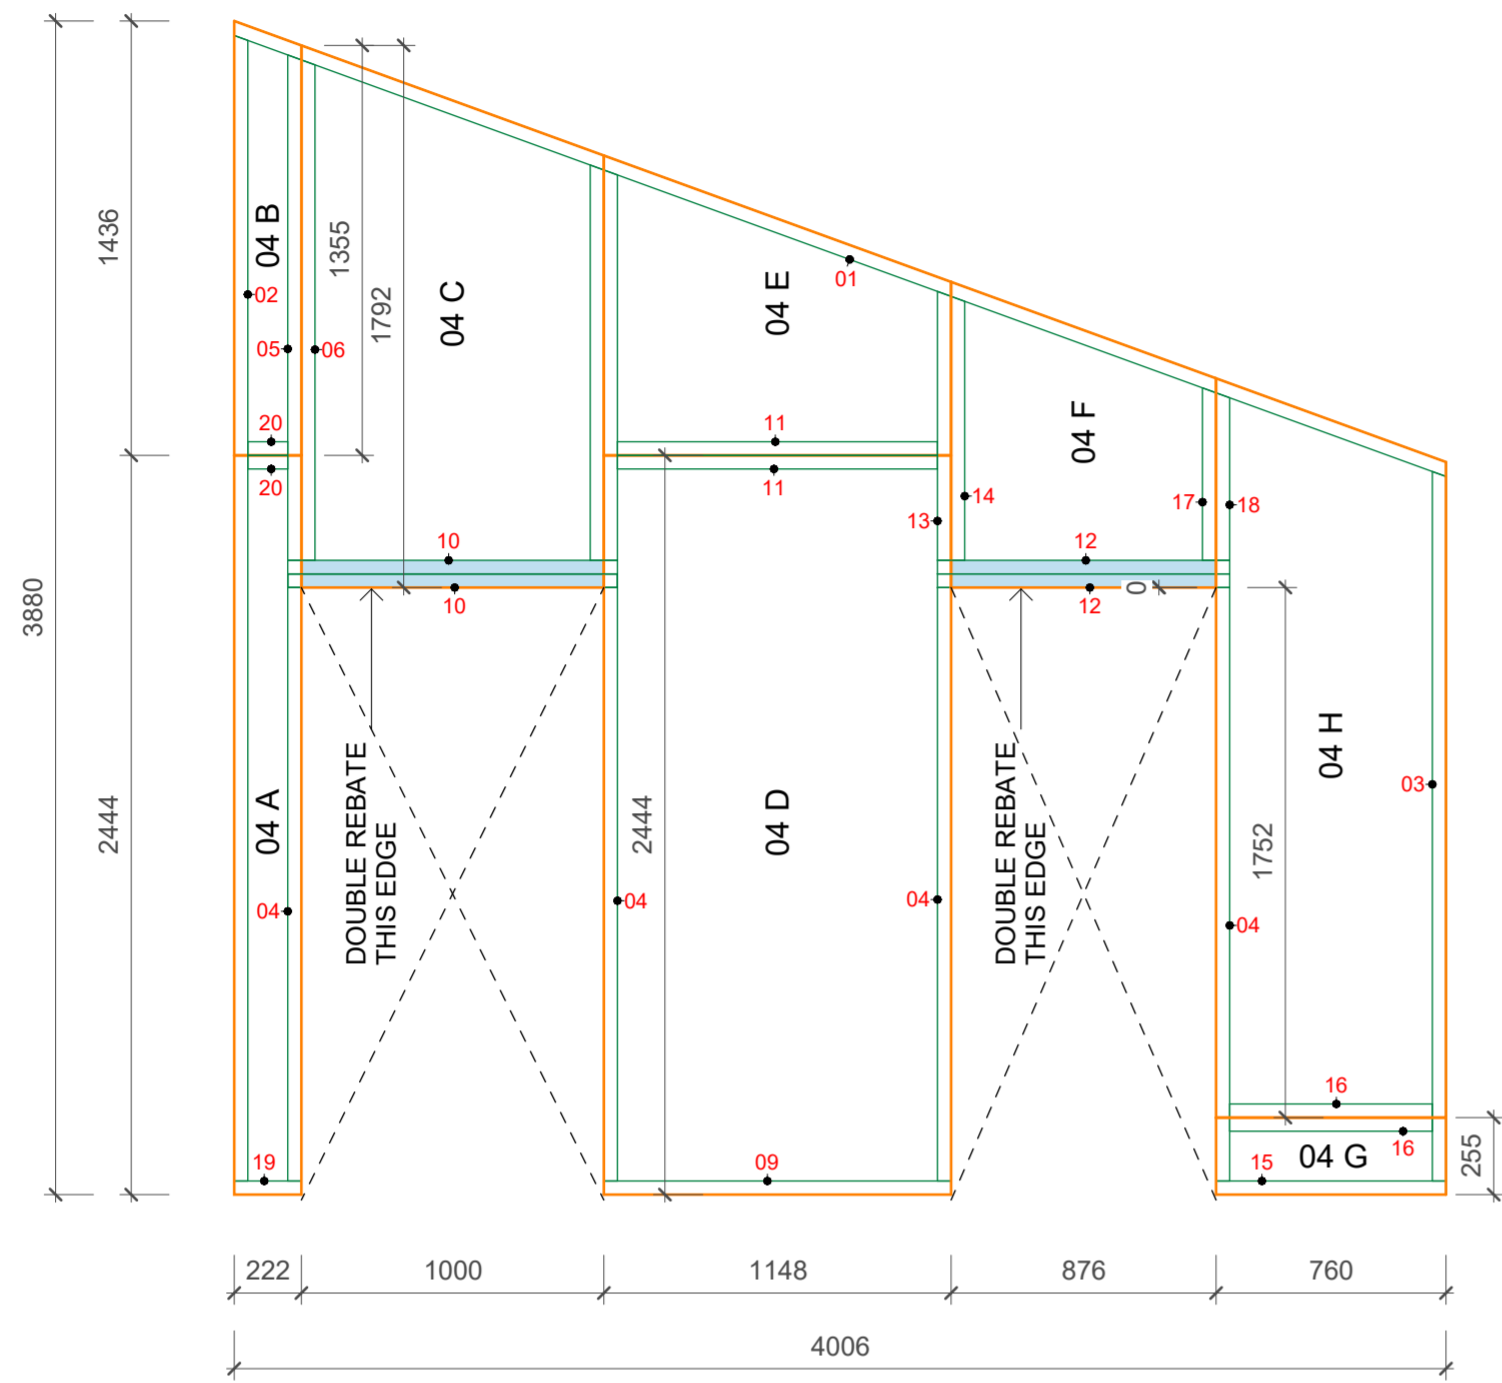

TIMBERS - WALL 04							
WALL NUMBER	TIMBER NUMBER	TIMBER SECTION	CUT LENGTH	COUNT	ANGLED	CUT BY	LOADED BY
04	01	45x195	4279	1	Yes		
04	02	45x195	3787	1	Yes		
04	03	45x195	2345	1	Yes		
04	04	45x195	1962	4			
04	05	45x195	1671	1	Yes		
04	06	45x195	1654	1	Yes		
04	07	45x195	1307	1	Yes		
04	08	45x195	1290	1	Yes		
04	09	45x195	1148	1			
04	10	45x195	1090	2			
04	11	45x195	1058	2			
04	12	45x195	966	2			
04	13	45x195	889	1	Yes		
04	14	45x195	873	1	Yes		
04	15	45x195	760	1			
04	16	45x195	670	2			
04	17	45x195	570	1	Yes		
04	18	45x195	554	1	Yes		
04	19	45x195	222	1			
04	20	45x195	132	2			

SIPS WALL 04

1:25

Rev	Date	Detail	Made	Chk'd	App'd
Status : FOR APPROVAL					


Client : **CLIENT NAME**

Project : **BRIARY HAY POOL HOUSE**

Title : **WALL 04**


WWW.ECOLOGIC-SIPS.CO.UK

Eng : RA	CAD : RA
Chk'd : Checker	App'd : Approver
Date : 06/07/21	Scale : 1 : 25
Job No. 20-016	Rev:
Drg. No. A109	

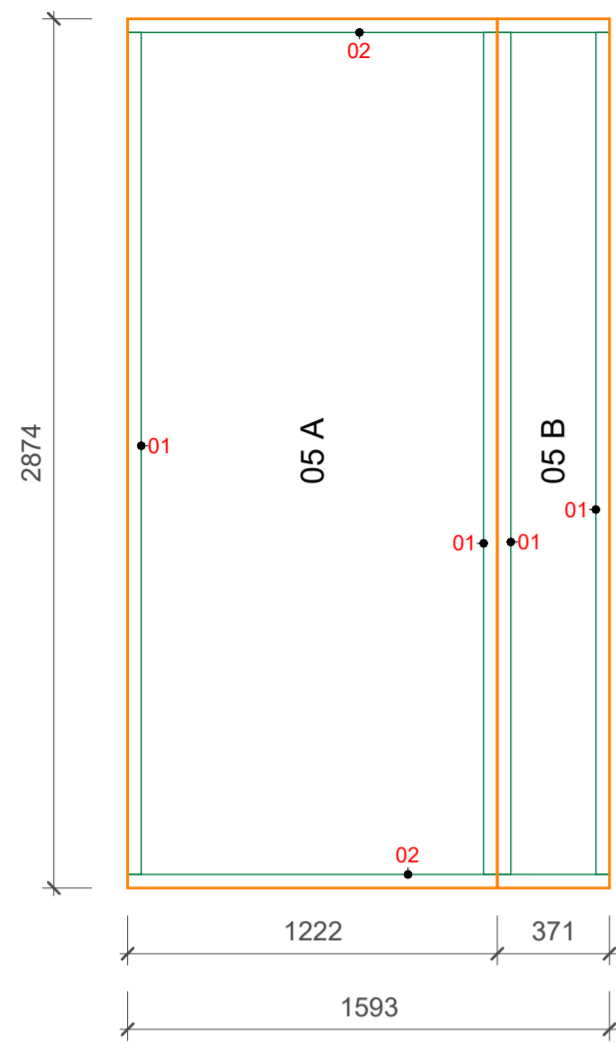


SIPS WALL 05

1:25

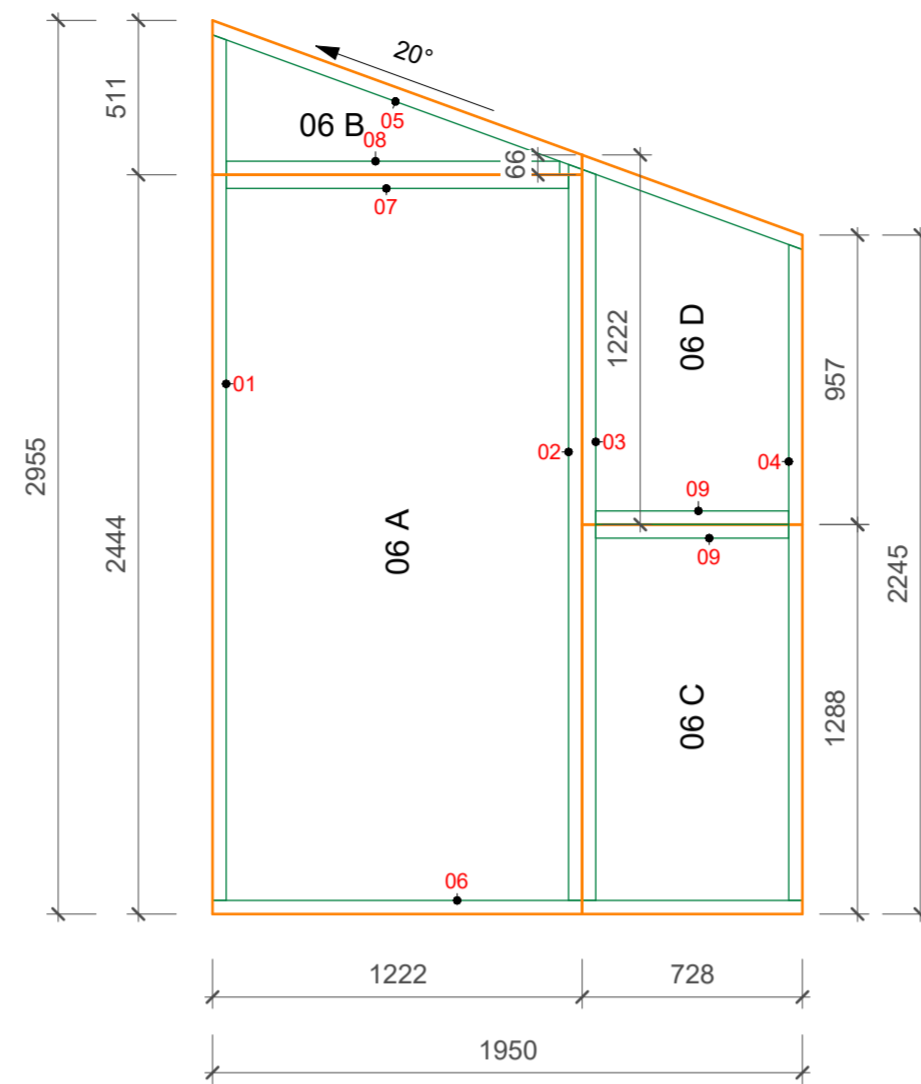

SIPS WALL 06

1:25

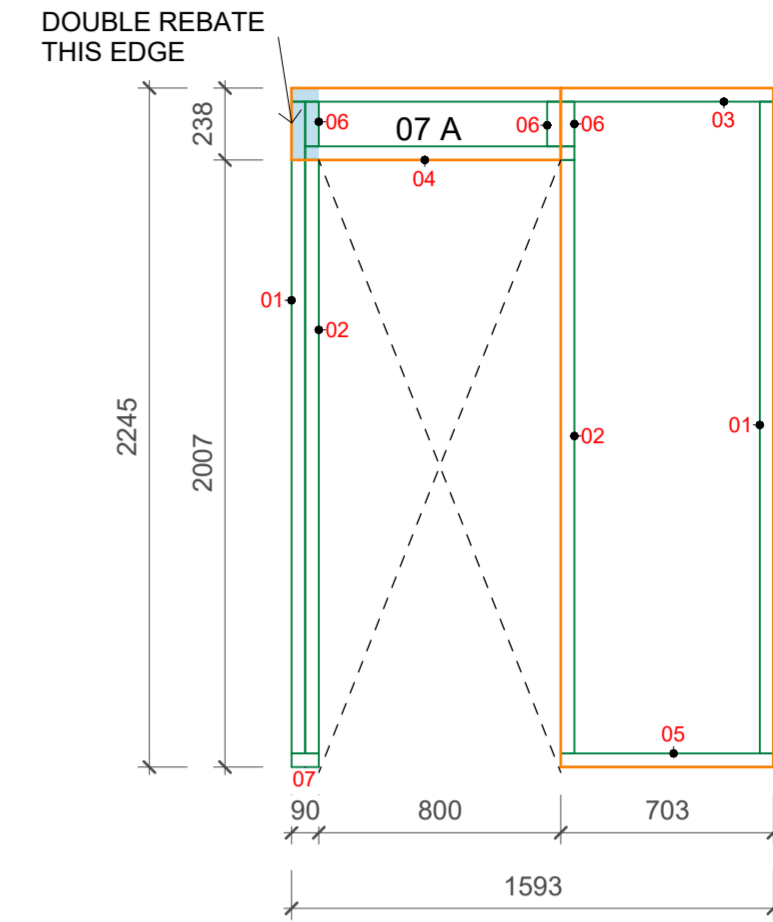

SIPS WALL 07

1:25

TIMBERS - WALL 05							
WALL NUMBER	TIMBER NUMBER	TIMBER SECTION	CUT LENGTH	COUNT	ANGLED	CUT BY	LOADED BY
05	01	45x195	2784	4			
05	02	45x195	1593	2			

TIMBERS - WALL 06							
WALL NUMBER	TIMBER NUMBER	TIMBER SECTION	CUT LENGTH	COUNT	ANGLED	CUT BY	LOADED BY
06	01	45x195	2862	1	Yes		
06	02	45x195	2433	1	Yes		
06	03	45x195	2417	1	Yes		
06	04	45x195	2168	1	Yes		
06	05	45x195	2092	1	Yes		
06	06	45x195	1950	1			
06	07	45x195	1132	1			
06	08	45x195	1102	1			
06	09	45x195	638	2			

TIMBERS - WALL 07							
WALL NUMBER	TIMBER NUMBER	TIMBER SECTION	CUT LENGTH	COUNT	ANGLED	CUT BY	LOADED BY
07	01	45x195	2155	2	No		
07	02	45x195	1962	2	No		
07	03	45x195	1593	1	No		
07	04	45x195	890	1	No		
07	05	45x195	703	1	No		
07	06	45x195	148	3	No		
07	07	45x195	90	1	No		

Rev	Date	Detail	Made	Chk'd	App'd
Status : FOR APPROVAL					


Client : **CLIENT NAME**

Project : **BRIARY HAY POOL HOUSE**

Title : **WALLS 05 / 06 / 07**

WWW.ECOLOGIC-SIPS.CO.UK


Eng: RA	CAD: RA
Chk'd: Checker	App'd: Approver
Date: 06/07/21	Scale: 1:25
Job No. 20-016	Rev:
Drg. No. A110	

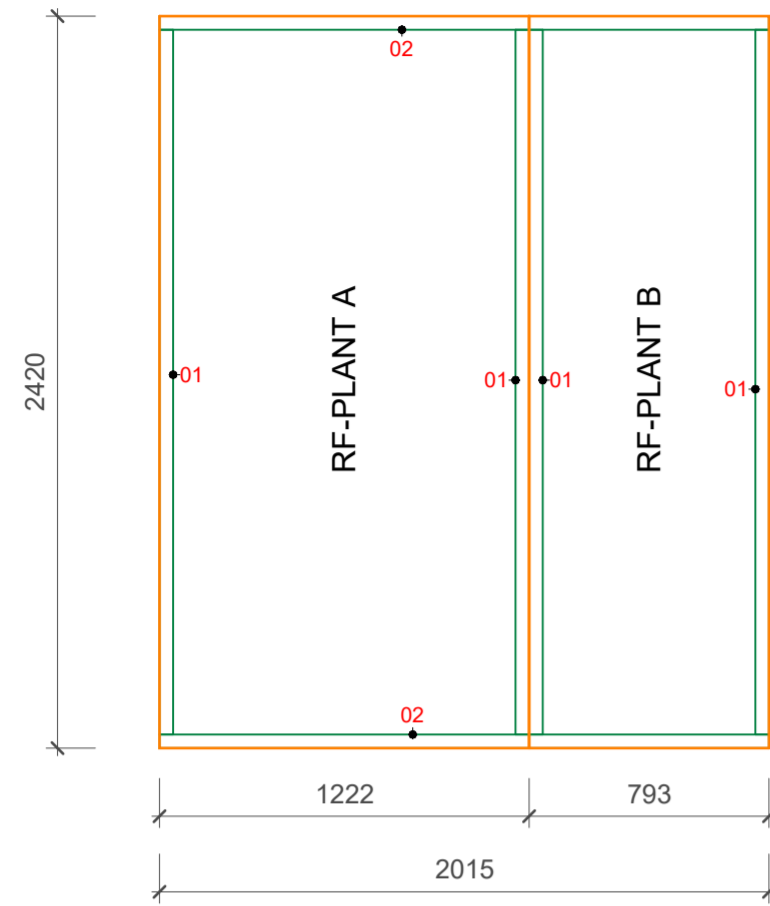

SIPS PLANT ROOM ROOF ALIGNED

TIMBERS - PLANT ROOM ROOF

WALL NUMBER	TIMBER NUMBER	TIMBER SECTION	CUT LENGTH	COUNT	ANGLED	CUT BY	LOADED BY
RF-PLANT	01	45x195	2330	4	No		
RF-PLANT	02	45x195	2015	2	No		

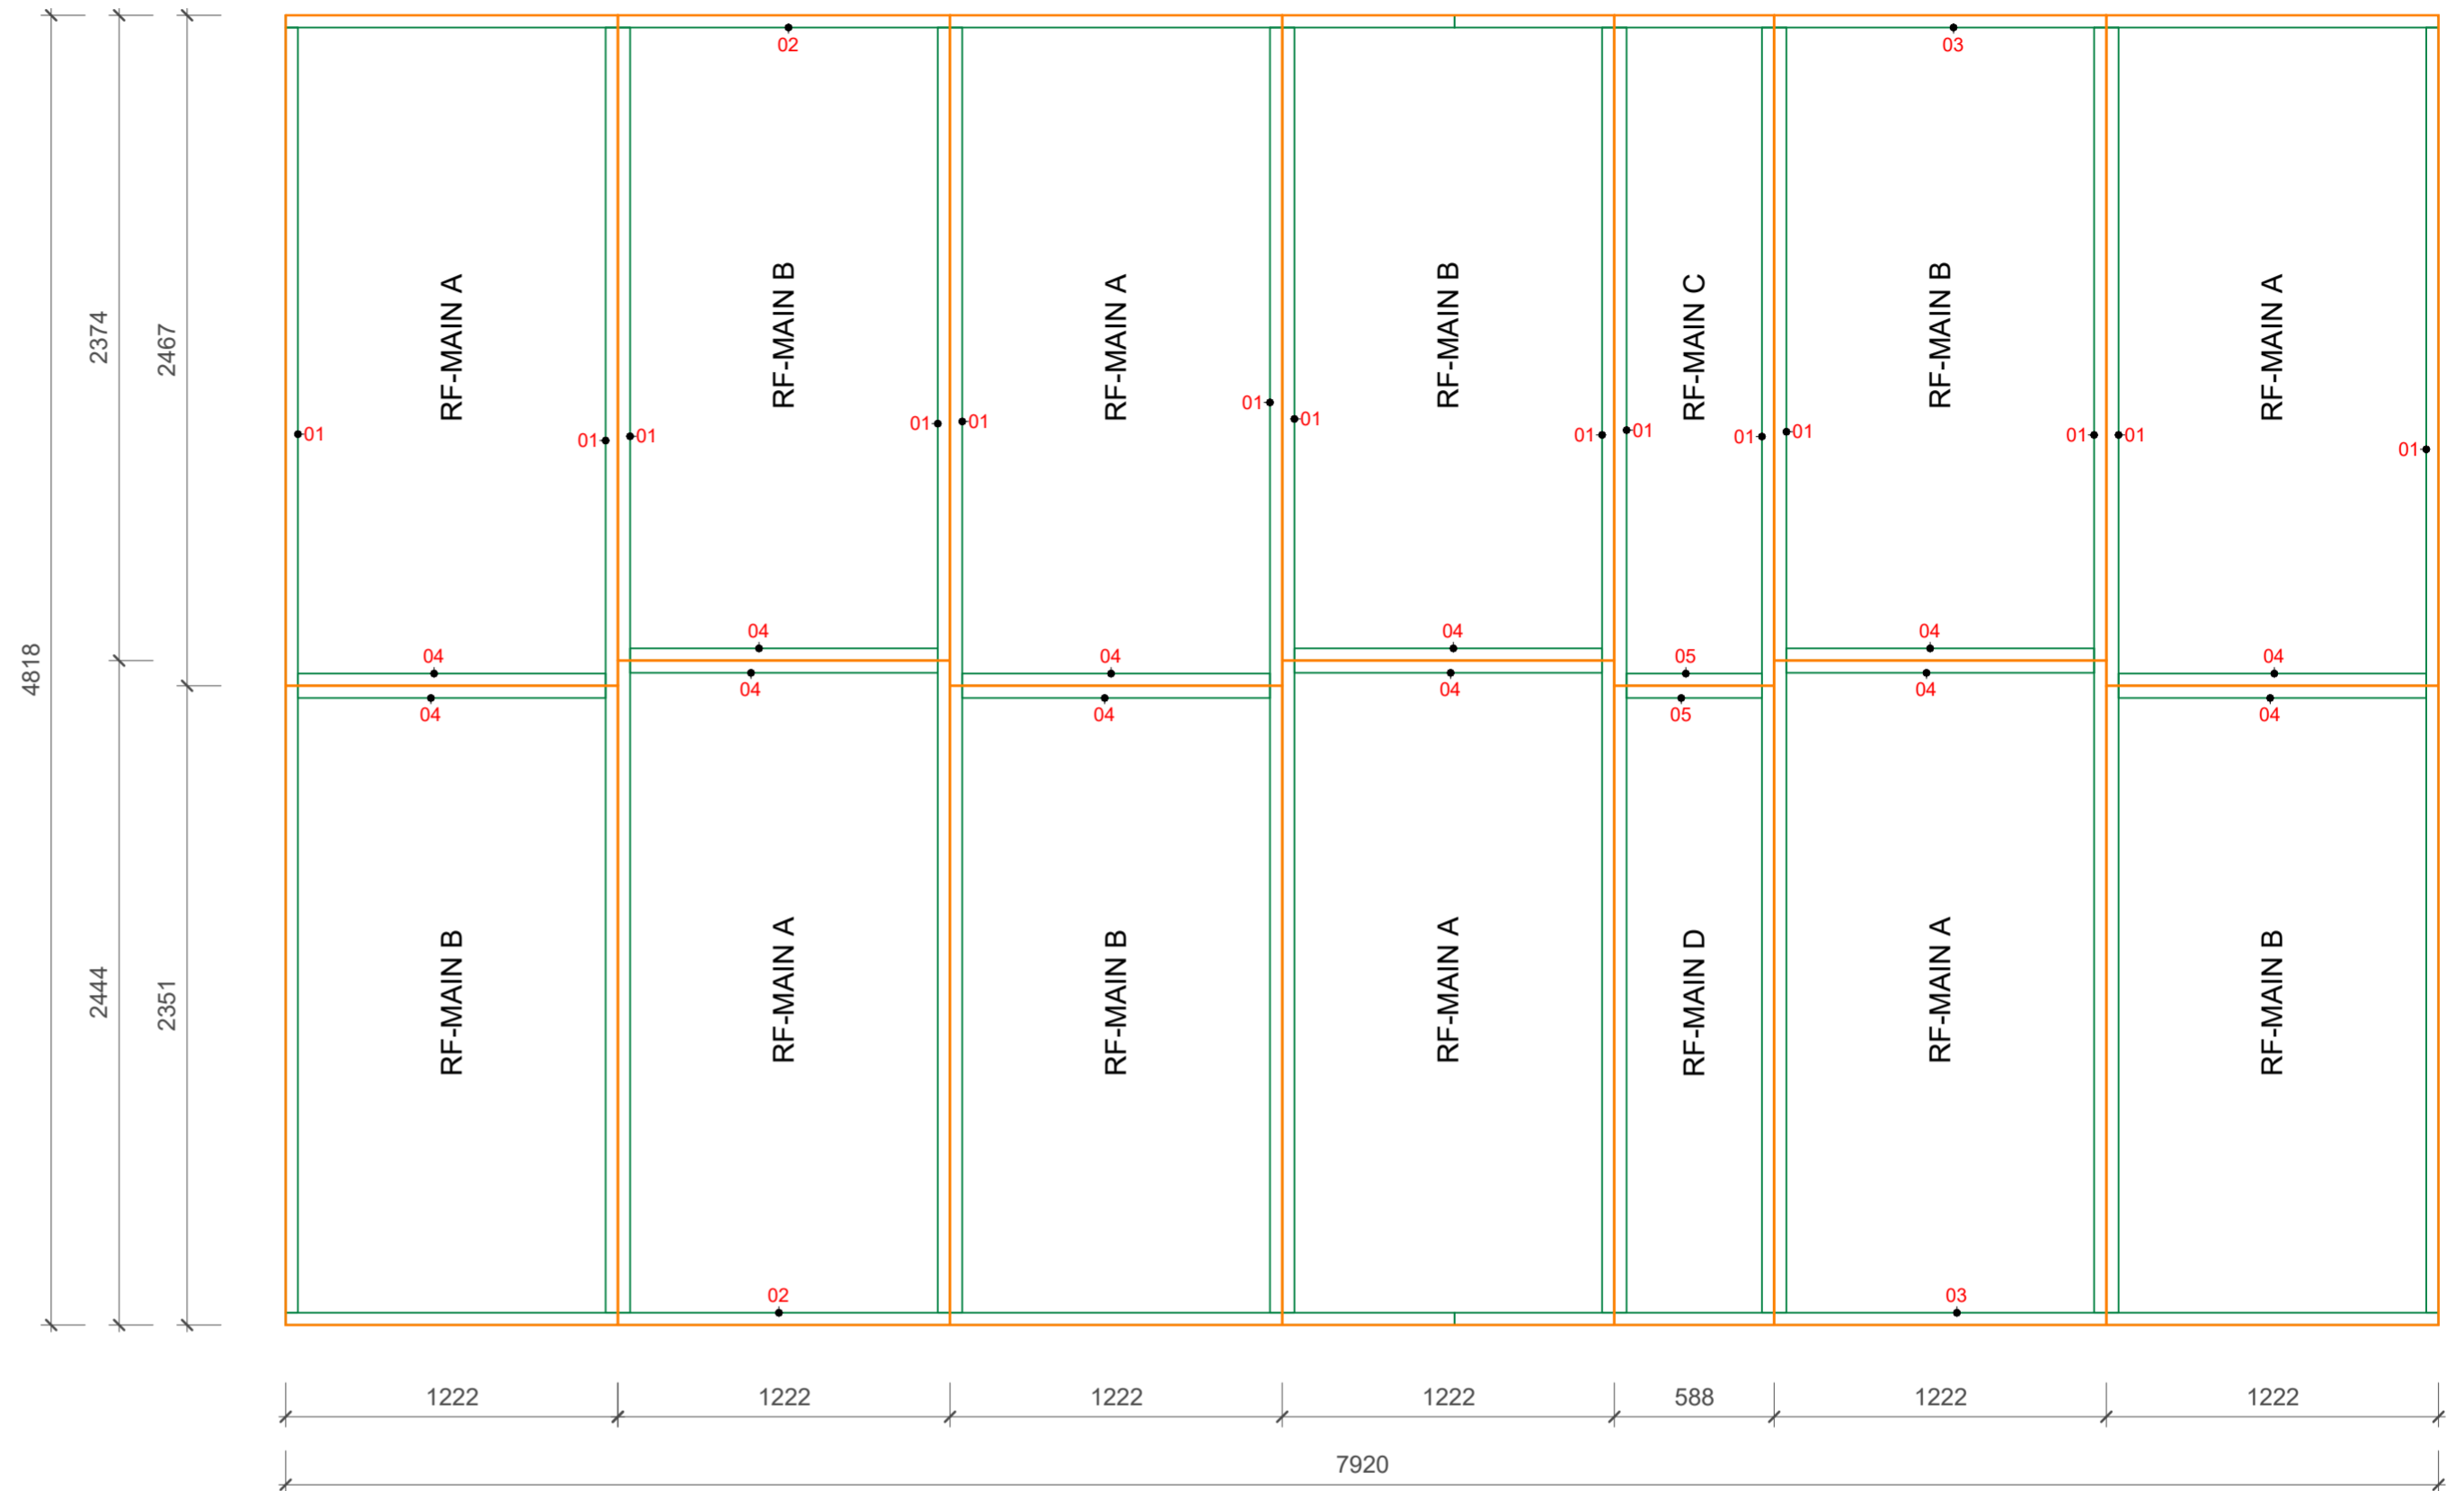

SIPS MAIN ROOF ALIGNED

TIMBERS - MAIN ROOF

AREA	TIMBER NUMBER	TIMBER SECTION	CUT LENGTH	COUNT	ANGLED	CUT BY	LOADED BY
RF-MAIN	01	45x195	4728	14	No		
RF-MAIN	02	45x195	4300	2	No		
RF-MAIN	03	45x195	3620	2	No		
RF-MAIN	04	45x195	1132	12	No		
RF-MAIN	05	45x195	498	2	No		

Rev	Date	Detail	Made	Chk'd	App'd

Status : **FOR APPROVAL**

Client : **CLIENT NAME**

Project : **BRIARY HAY POOL HOUSE**

Title : **PLANT ROOM ROOF & MAIN ROOF**



Eng : RA
 Chk'd : Checker
 Date : 06/07/21
 Job No. 20-016
 Drg. No. **A111**
 CAD : RA
 App'd : Approver
 Scale :
 Rev:

TIMBERS - ALL AREAS							
WALL NUMBER	TIMBER NUMBER	TIMBER SECTION	CUT LENGTH	COUNT	ANGLED	CUT BY	LOADED BY

01	01	45x195	4800	1			
01	02	GL 200x200	3180	1			
01	03	45x195	2332	2			
01	04	45x195	2076	1			
01	05	45x195	2037	8			
01	06	45x195	760	2			
01	07	45x195	690	2			
01	08	45x195	578	2			
01	09	45x195	250	8			
01	10	45x195	95	8			

02	01	45x195	4279	1	Yes		
02	02	45x195	3787	1	Yes		
02	03	45x195	2790	1	Yes		
02	04	45x195	2774	1	Yes		
02	05	45x195	2444	1			
02	06	45x195	2345	1	Yes		
02	07	45x195	2037	2			
02	08	45x195	1371	1	Yes		
02	09	45x195	1355	1	Yes		
02	10	45x195	1153	1	Yes		
02	11	45x195	1137	1	Yes		
02	12	45x195	1132	4			
02	13	45x195	962	1			
02	14	45x195	872	2			
02	15	45x195	690	1			

03	01	45x195	4800	2			
03	02	45x195	3709	10			
03	03	45x195	2237	2			
03	04	45x195	2076	2			
03	05	45x195	1427	4			
03	06	45x195	1392	2			
03	07	45x195	1132	8			
03	08	45x195	921	2			
03	09	45x195	690	1			
03	10	45x195	600	1			
03	11	45x195	287	2			

04	01	45x195	4279	1	Yes		
04	02	45x195	3787	1	Yes		
04	03	45x195	2345	1	Yes		
04	04	45x195	1962	4			

TIMBERS - ALL AREAS							
WALL NUMBER	TIMBER NUMBER	TIMBER SECTION	CUT LENGTH	COUNT	ANGLED	CUT BY	LOADED BY

04	05	45x195	1671	1	Yes		
04	06	45x195	1654	1	Yes		
04	07	45x195	1307	1	Yes		
04	08	45x195	1290	1	Yes		
04	09	45x195	1148	1			
04	10	45x195	1090	2			
04	11	45x195	1058	2			
04	12	45x195	966	2			
04	13	45x195	889	1	Yes		
04	14	45x195	873	1	Yes		
04	15	45x195	760	1			
04	16	45x195	670	2			
04	17	45x195	570	1	Yes		
04	18	45x195	554	1	Yes		
04	19	45x195	222	1			
04	20	45x195	132	2			

05	01	45x195	2784	4			
05	02	45x195	1593	2			

06	01	45x195	2862	1	Yes		
06	02	45x195	2433	1	Yes		
06	03	45x195	2417	1	Yes		
06	04	45x195	2168	1	Yes		
06	05	45x195	2092	1	Yes		
06	06	45x195	1950	1			
06	07	45x195	1132	1			
06	08	45x195	1102	1			
06	09	45x195	638	2			

07	01	45x195	2155	2	No		
07	02	45x195	1962	2	No		
07	03	45x195	1593	1	No		
07	04	45x195	890	1	No		
07	05	45x195	703	1	No		
07	06	45x195	148	3	No		
07	07	45x195	90	1	No		

RF-MAIN	01	45x195	4728	14	No		
RF-MAIN	02	45x195	4300	2	No		
RF-MAIN	03	45x195	3620	2	No		
RF-MAIN	04	45x195	1132	12	No		
RF-MAIN	05	45x195	498	2	No		

RF-PLANT	01	45x195	2330	4	No		
RF-PLANT	02	45x195	2015	2	No		

SIP PANELS - ALL AREAS					
WALL NUMBER	SIP LETTER	SIP THICKNESS	COUNT	CUT BY	LOADED BY

01	A	222	2		
01	B	222	2		
01	C	222	2		
01	D	222	1		
01	E	222	1		

02	A	222	1		
02	B	222	1		
02	C	222	1		
02	D	222	1		
02	E	222	1		
02	F	222	1		
02	G	222	1		

03	A	222	5		
03	B	222	3		
03	C	222	1		
03	D	222	1		
03	E	222	1		
03	F	222	1		
03	G	222	1		
03	H	222	1		

04	A	222	1		
04	B	222	1		
04	C	222	1		
04	D	222	1		
04	E	222	1		
04	F	222	1		
04	G	222	1		
04	H	222	1		

05	A	222	1		
05	B	222	1		

06	A	222	1		
06	B	222	1		
06	C	222	1		
06	D	222	1		

07	A	222	1		
07	B	222	1		

RF-MAIN	A	222	6		
RF-MAIN	B	222	6		
RF-MAIN	C	222	1		
RF-MAIN	D	222	1		

RF-PLANT	A	222	1		
RF-PLANT	B	222	1		

Rev	Date	Detail	Made	Chk'd	App'd
Status :					
FOR APPROVAL					

Client : **CLIENT NAME**

Project : **BRIARY HAY POOL HOUSE**

Title : **CUTTING CHECKLIST**



Eng : RA	CAD : RA
Chk'd : Checker	App'd : Approver
Date : 06/07/21	Scale :
Job No. 20-016	Rev:
Dr. No. A112	